



DATA SUMMARY:	
WIDTH:	14'-10"
DEPTH:	60'-0"
BUILDING AREA, 1st. FLOOR	598.4 sq. ft.
LIVING AREA, 1st. FLOOR	526.6 sq. ft.
CEILING HGT, 1st FLOOR:	9'-0"

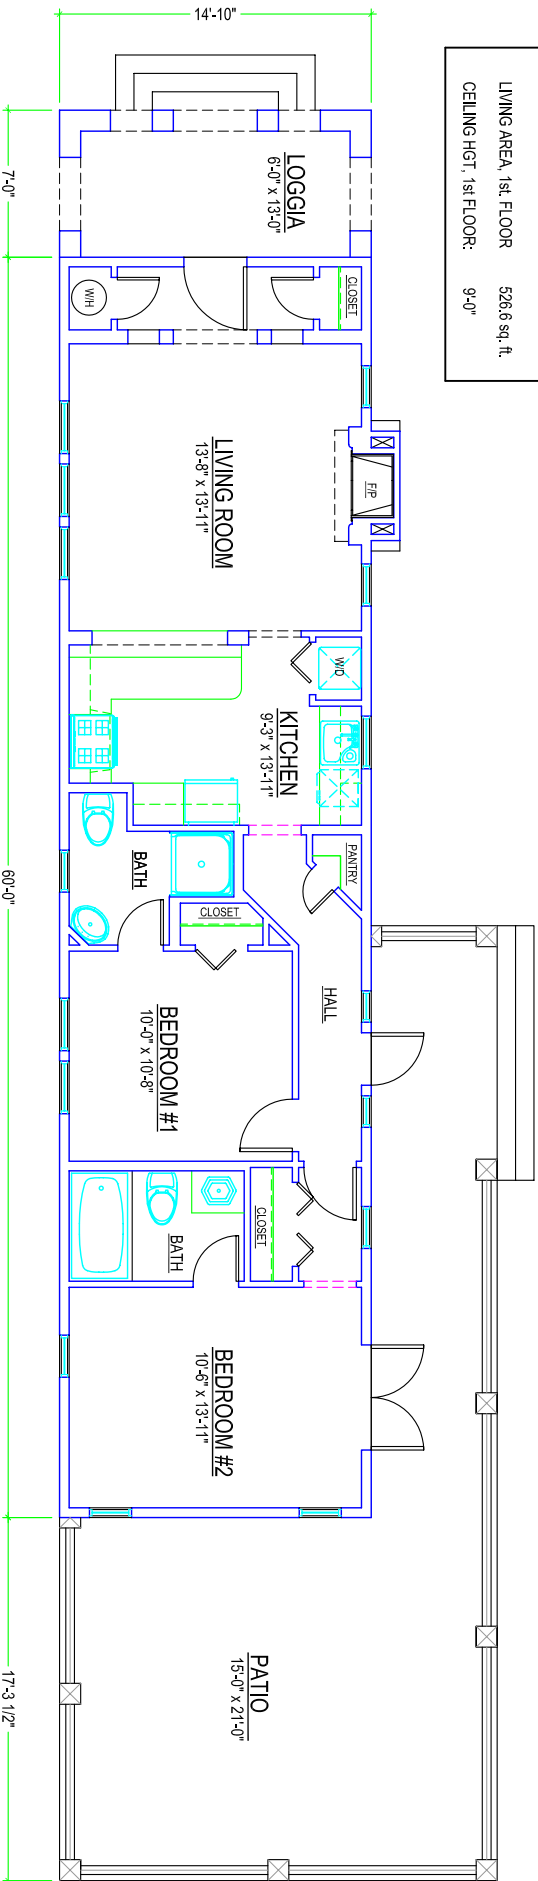


# THE JESSICA, FLOOR PLAN

© 2004 GARRETT DESIGN GROUP

SCALE: 1/4 IN. = 10 FOOT

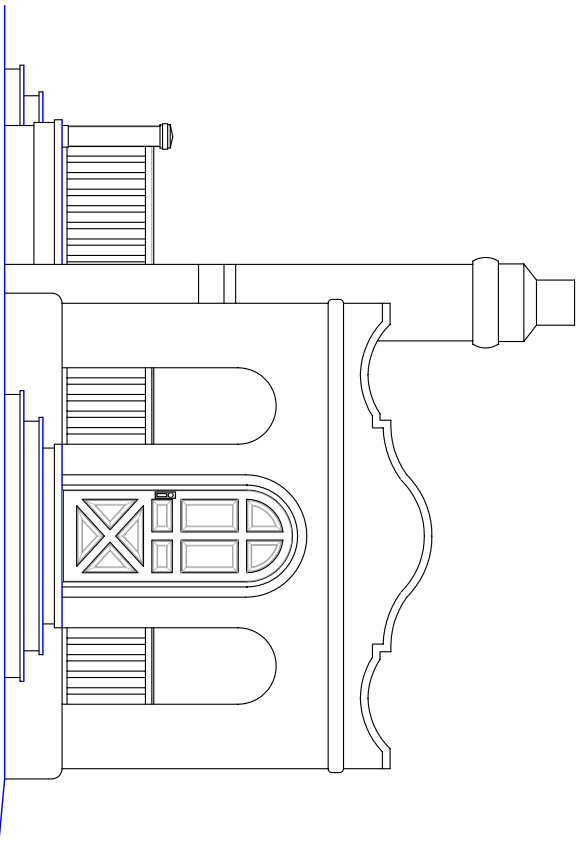

FRONT

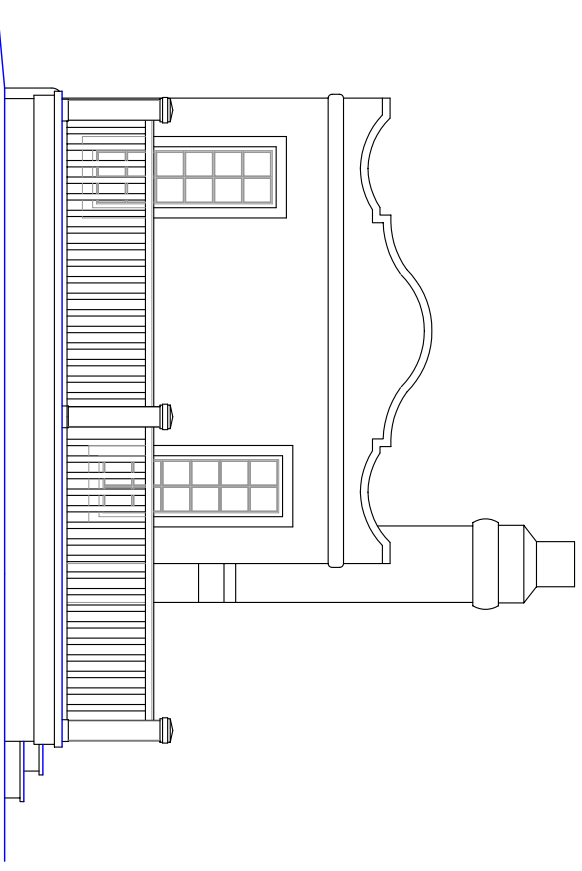


REAR

# THE JESSICA, FRONT and REAR ELEVATION

© 2004 GARNETT DESIGN GROUP


SCALE: 1/4 IN. = 10 FOOT

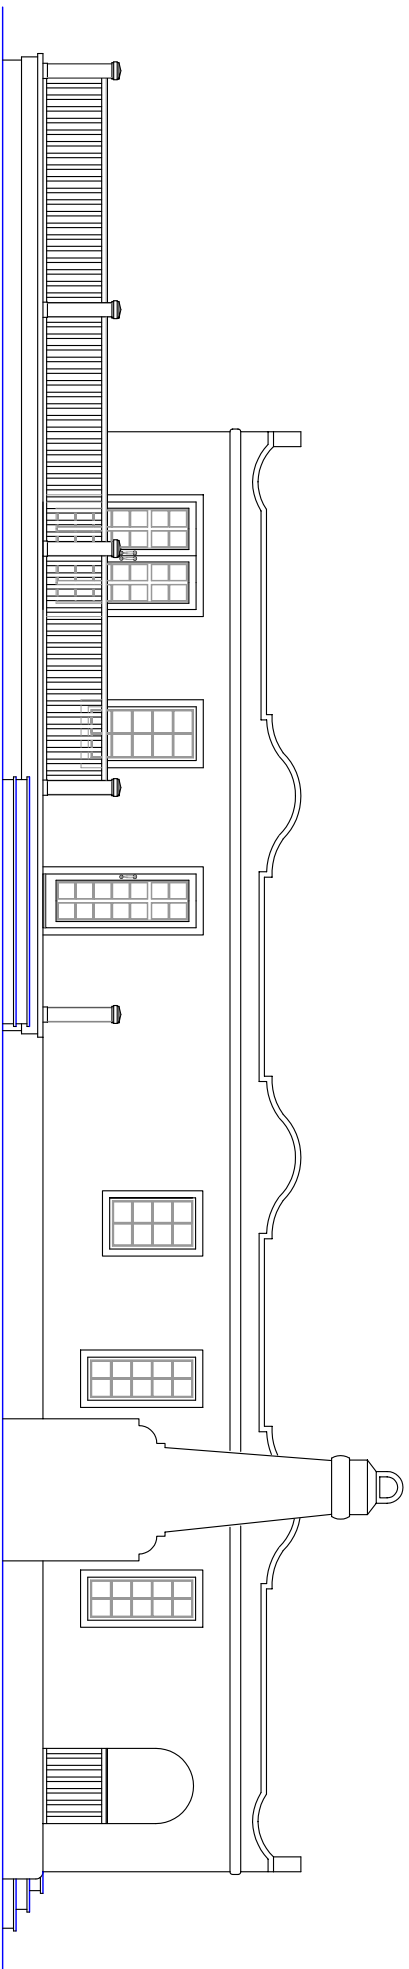

**THE JESSICA, LEFT ELEVATION, FACING**

© 2004 GARRETT DESIGN GROUP

SCALE: 1/4 IN. = 10' FOOT

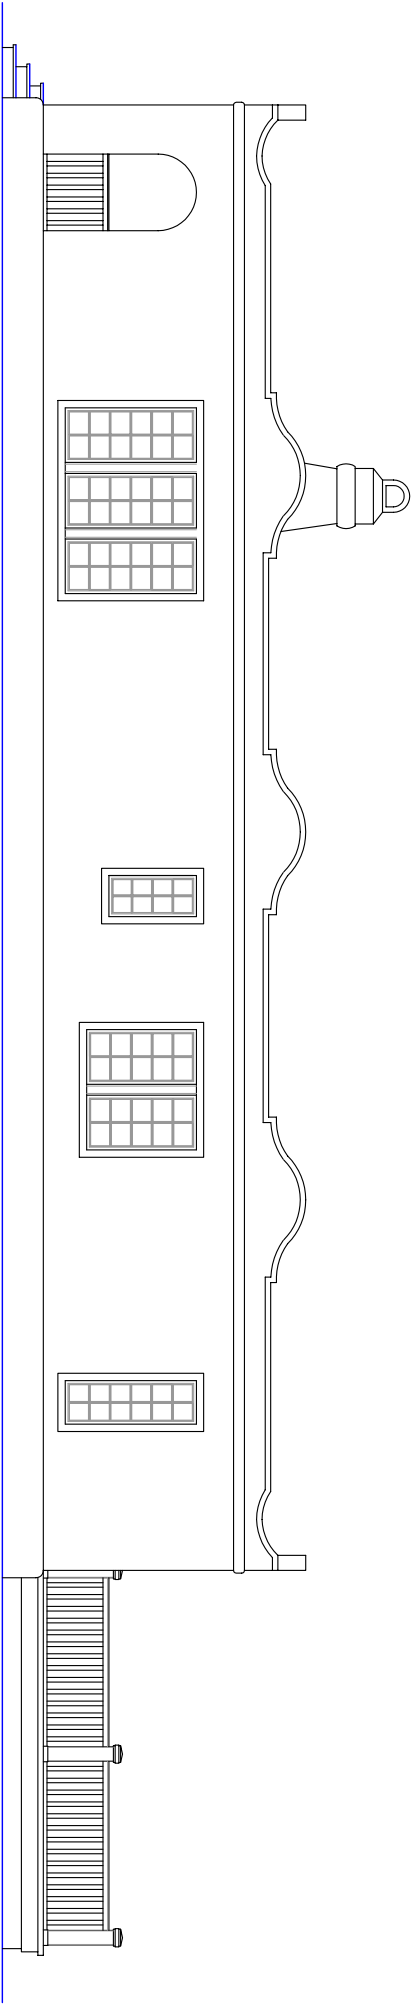

THE JESSICA, RIGHT ELEVATION, FACING

© 2004 GARNETT DESIGN GROUP

SCALE: 1/4" = 1' 0" FOOT