


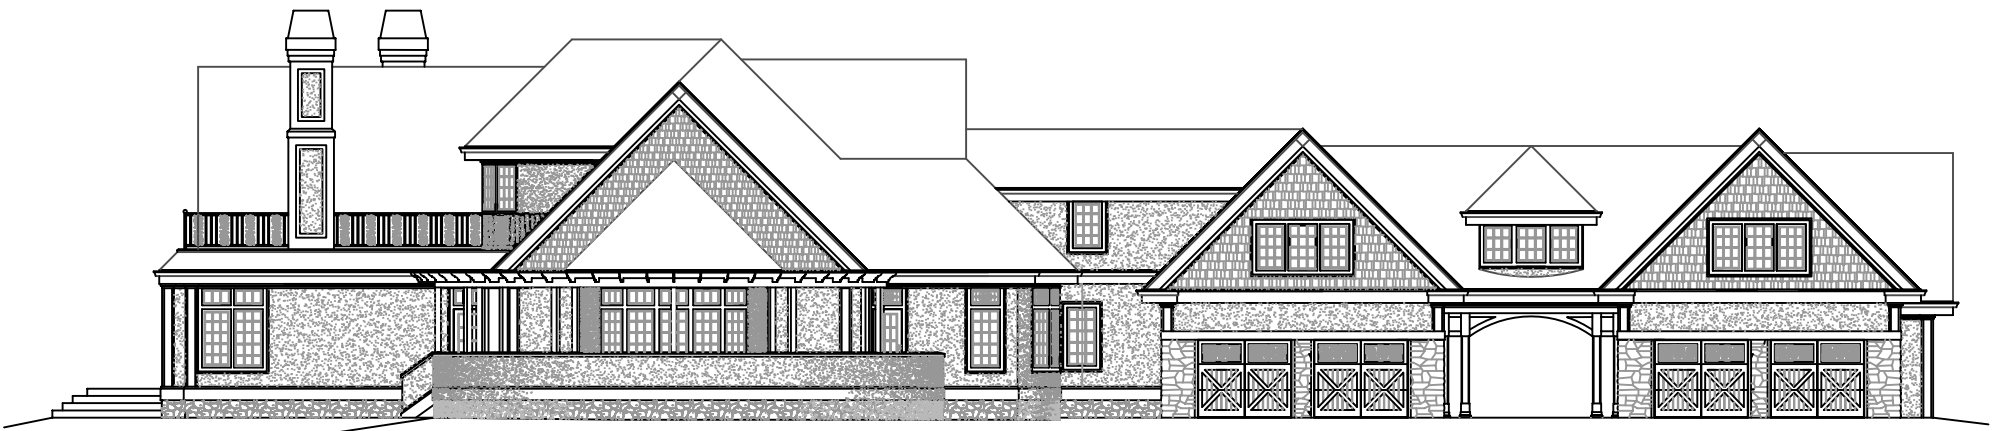

MAISON NORMANDE, FRONT ELEVATION

© 2024 GARNETT DESIGN GROUP

SCALE: 1/4 IN. = 10 FOOT



MAISON NORMANDE, LEFT ELEVATION (FACING)

© 2004 GARNETT DESIGN GROUP

SCALE: 1/4 IN. = 10 FOOT



MAISON NORMANDE, RIGHT ELEVATION (FACING)

© 2004 GARRETT DESIGN GROUP


SCALE: 1/4" = 1'-0"




MAISON NORMANDE, REAR ELEVATION

© 2004 GARNETT DESIGN GROUP


SCALE: 1/4 IN. = 10 FOOT

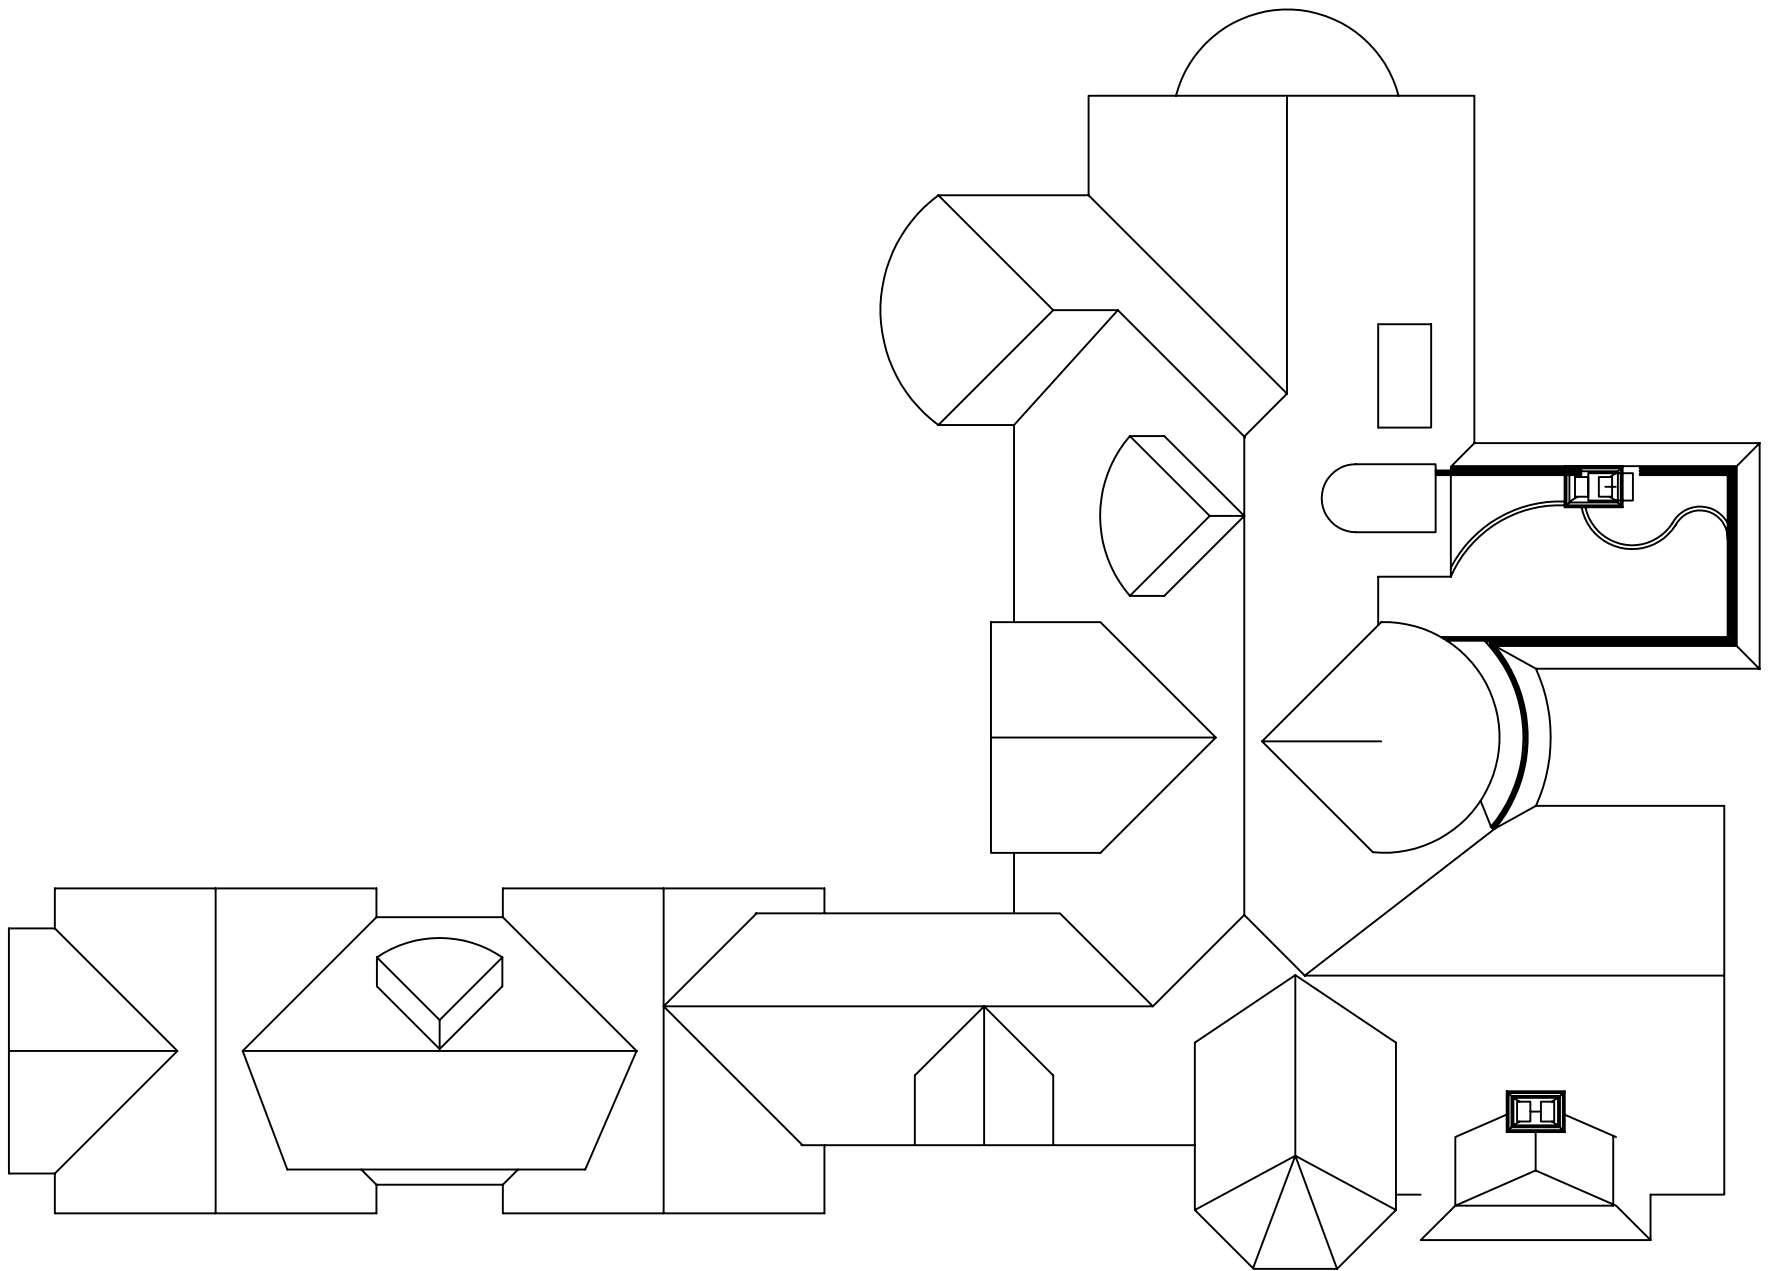

MAISON NORMANDE, ROOF PLAN

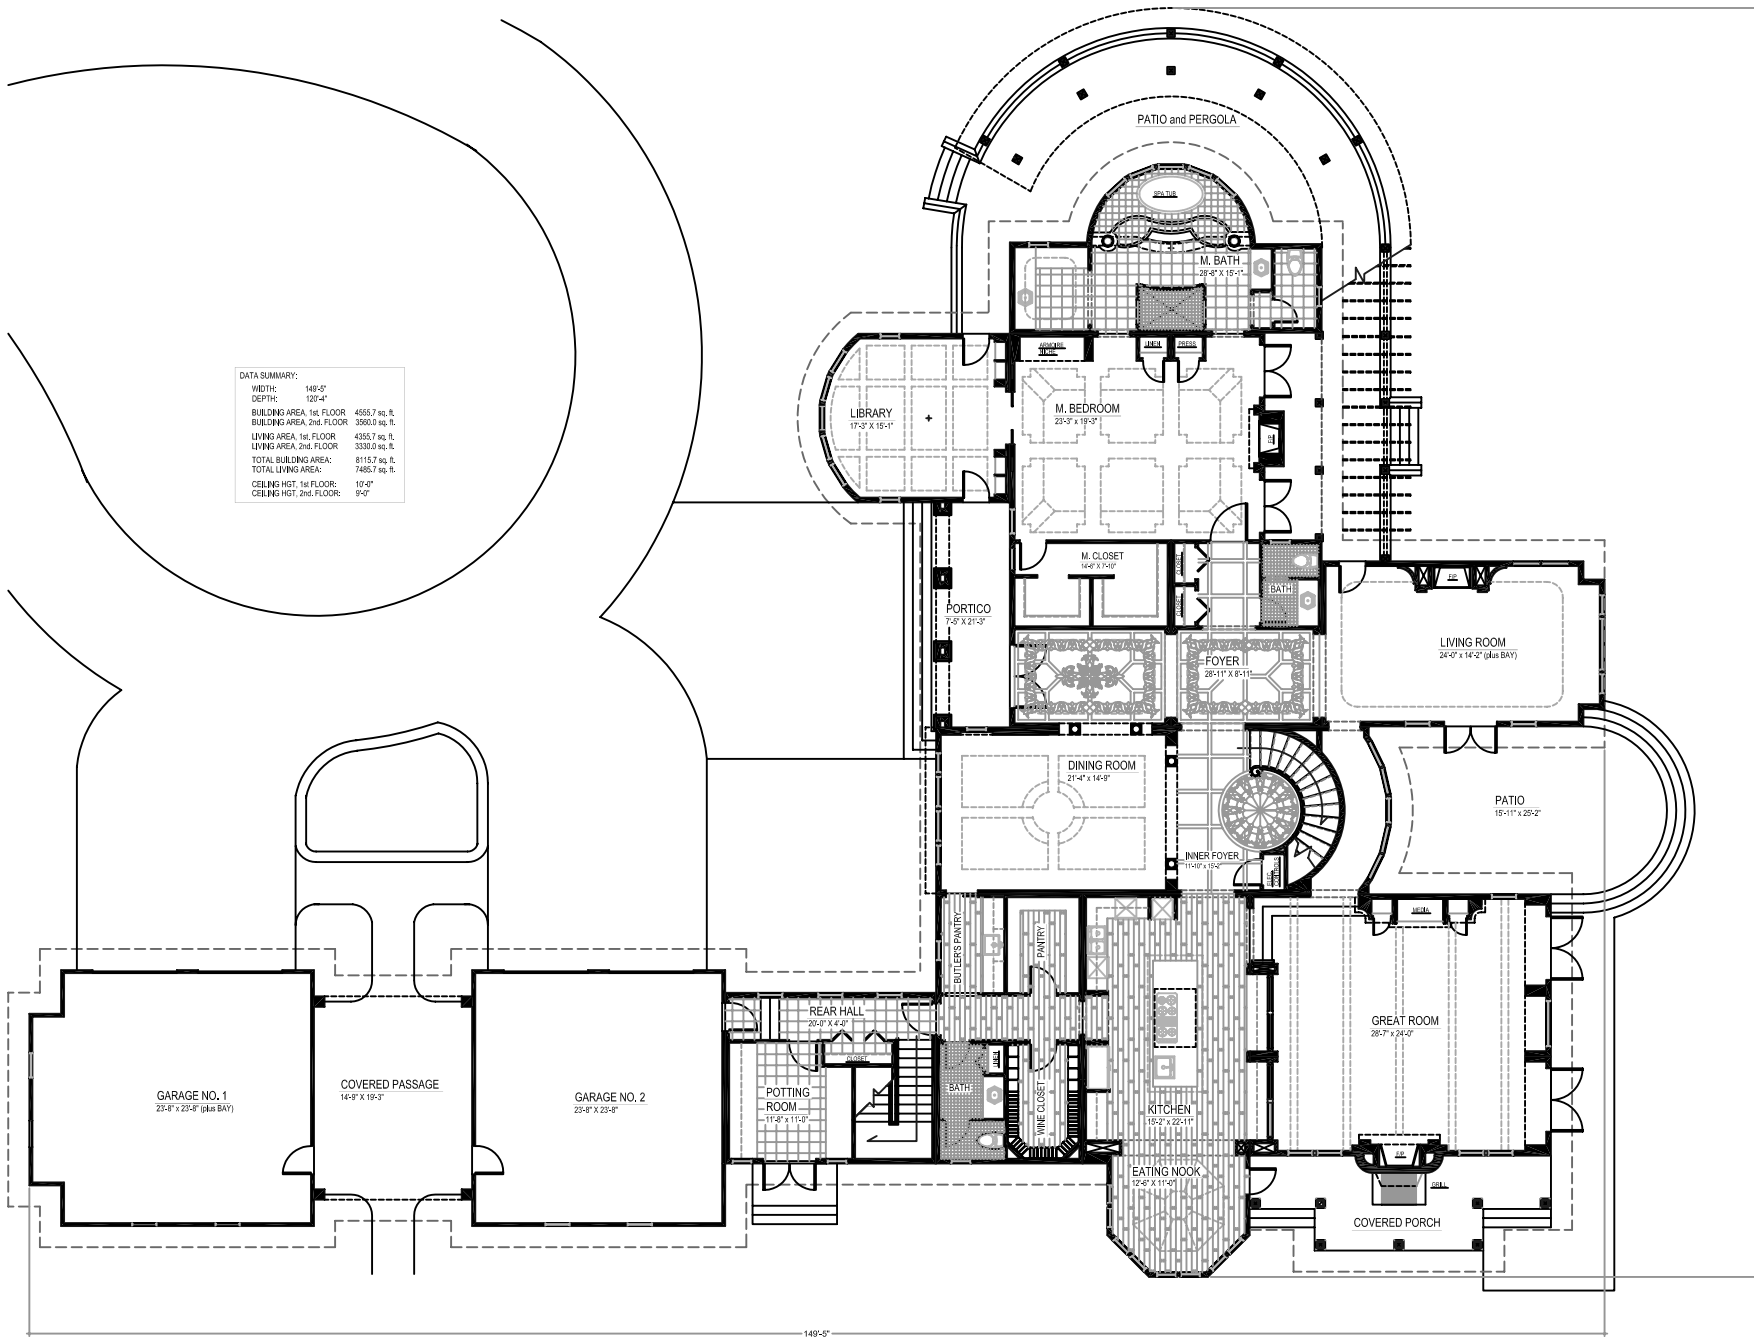

MAISON NORMANDE, FIRST FLOOR PLAN

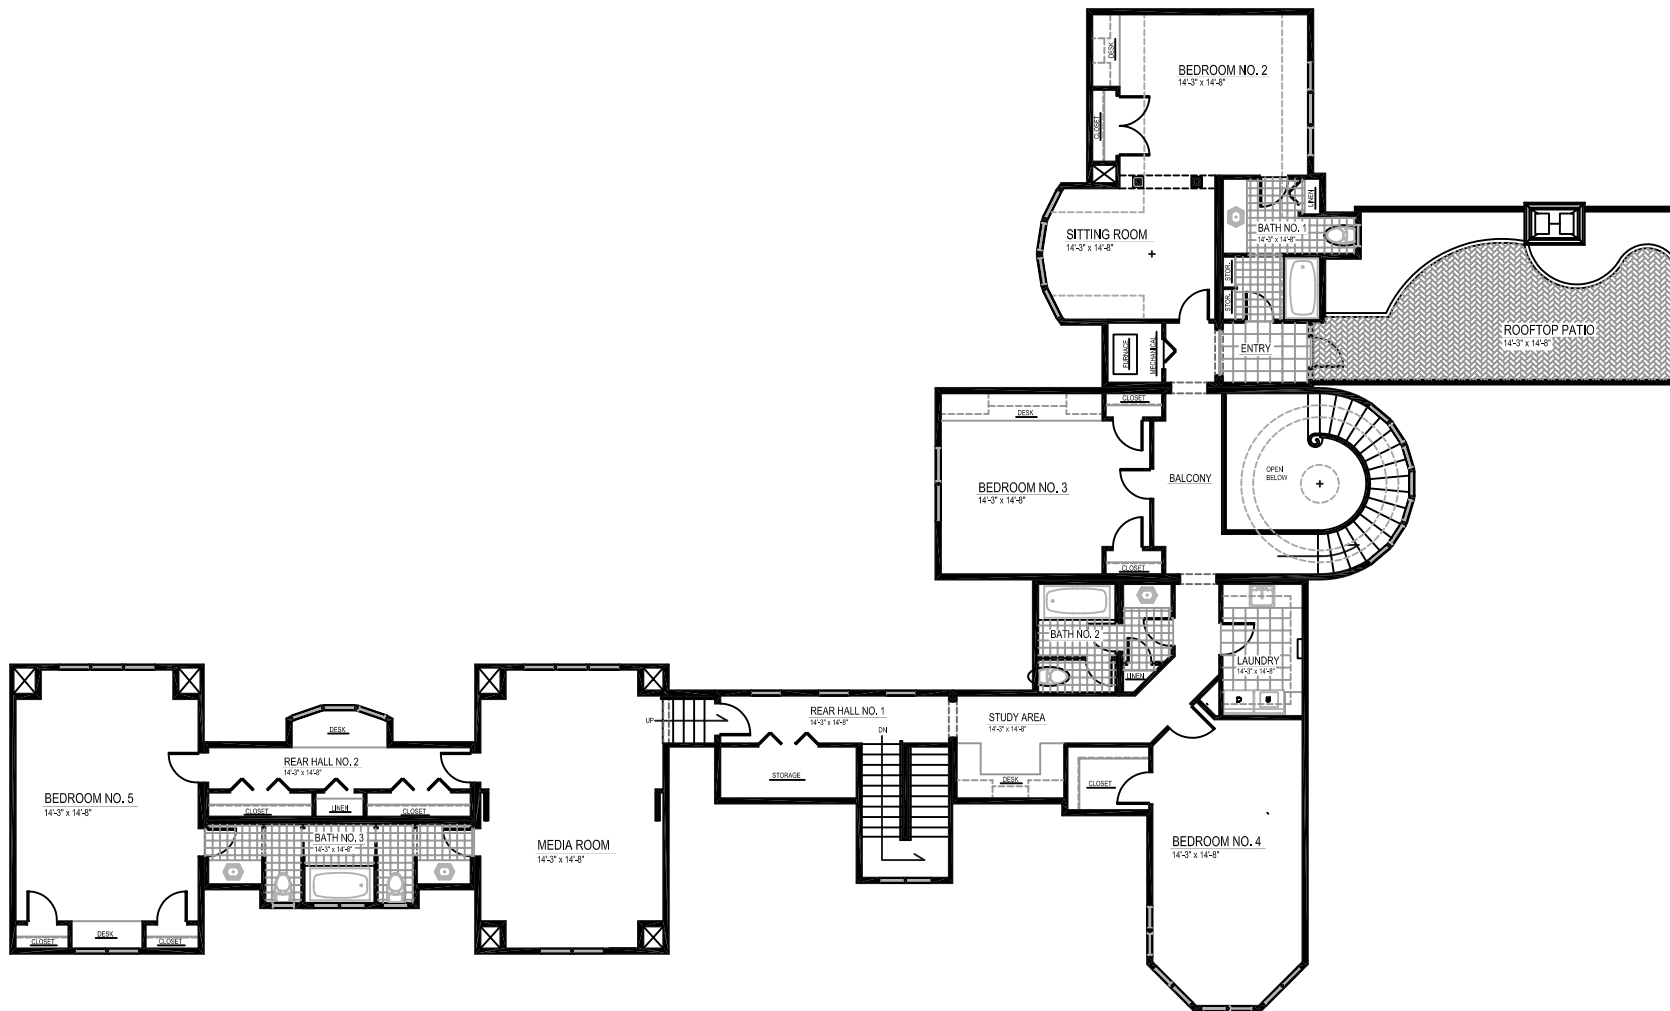

MAISON NORMANDE, SECOND FLOOR PLAN