



MAISON NORMANDIE 2, FIRST FLOORPLAN

© 2005 GARRETT DESIGN GROUP

SCALE: 1/4" = 1'-0" FOOT

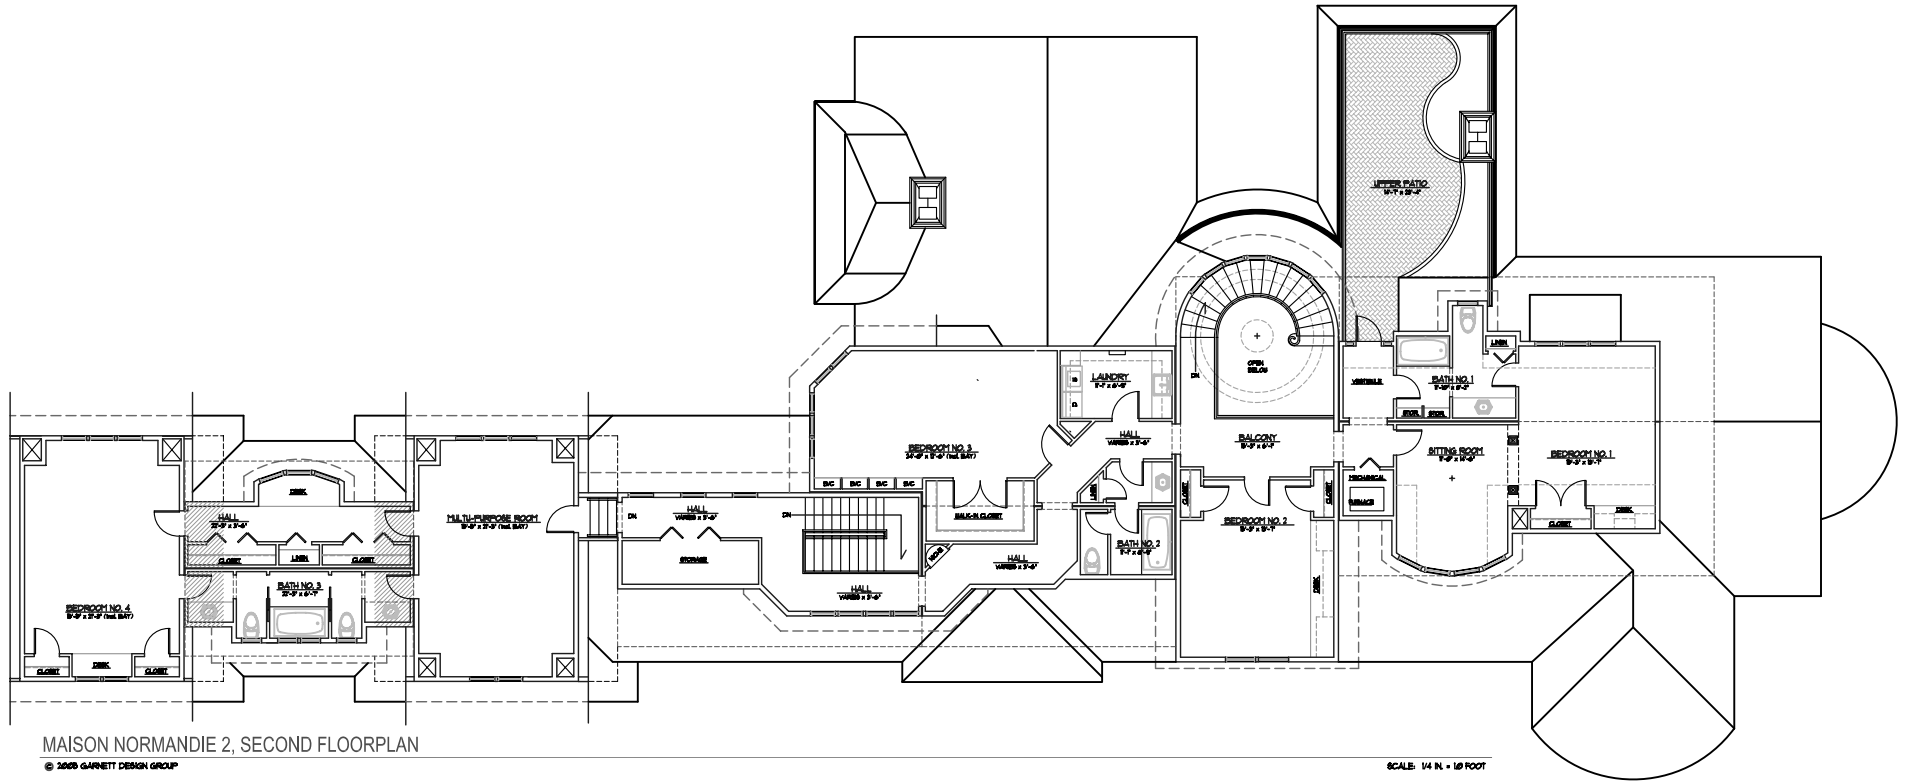

MAISON NORMANDIE 2, SECOND FLOORPLAN
 © 2006 GARNETT DESIGN GROUP

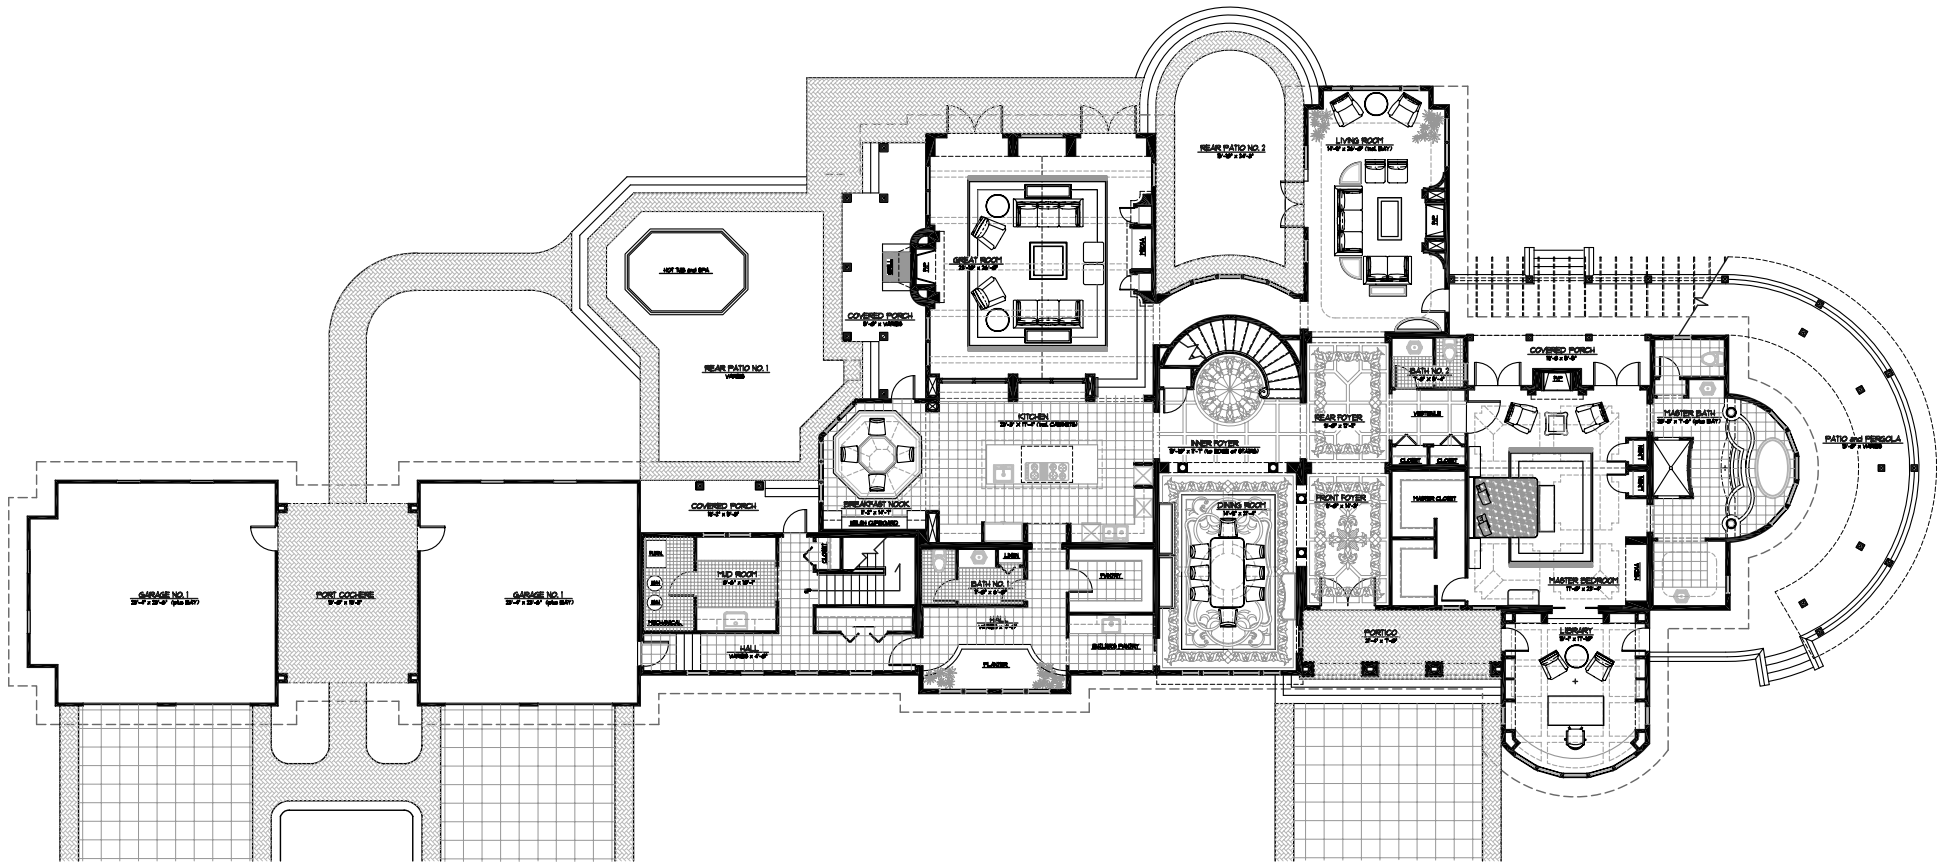

MAISON NORMANDIE 2, FURNITURE PLACEMENT, FIRST FLOOR

© 2009 GARNETT DESIGN GROUP

SCALE: 1/4" = 10' FOOT



MAISON NORMANDIE 2, FRONT ELEVATION

© 2009 GANNETT DESIGN GROUP

SCALE: 1/4" = 1'-0"



MAISON NORMANDIE 2, REAR ELEVATION

© 2009 GARRETT DESIGN GROUP


SCALE: 1/4" = 1'-0" FOOT



MAISON NORMANDIE 2, LEFT ELEVATION, FACING

© 2005 GARNETT DESIGN GROUP


SCALE: 1/4 IN. = 10 FOOT

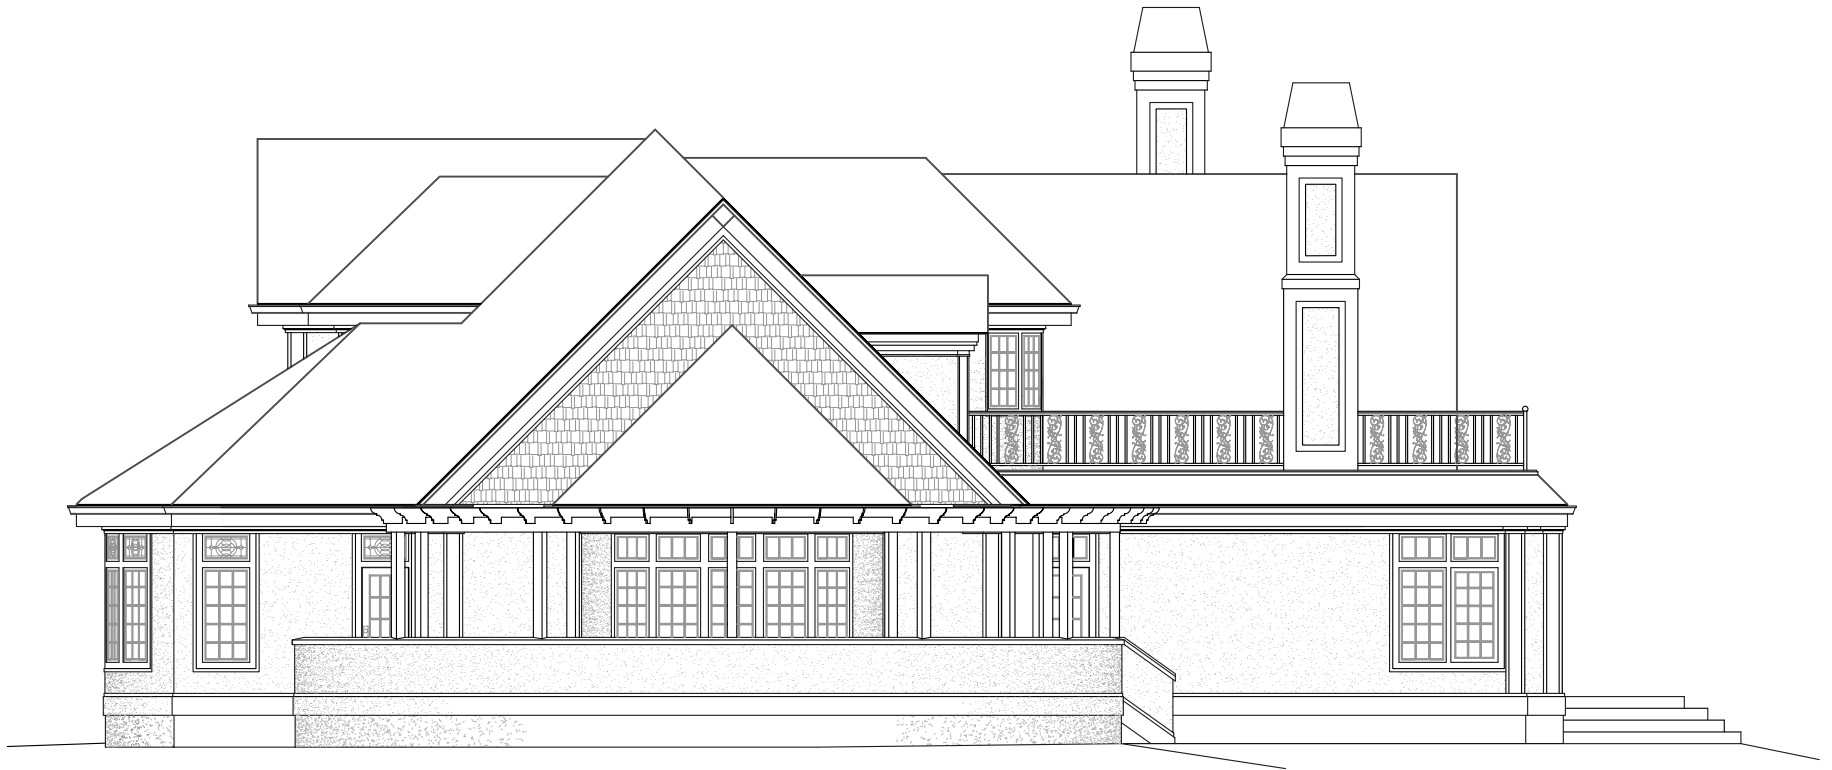

MAISON NORMANDIE 2, RIGHT ELEVATION, FACING

© 2005 GARNETT DESIGN GROUP


SCALE: 1/4 IN. = 10 FOOT

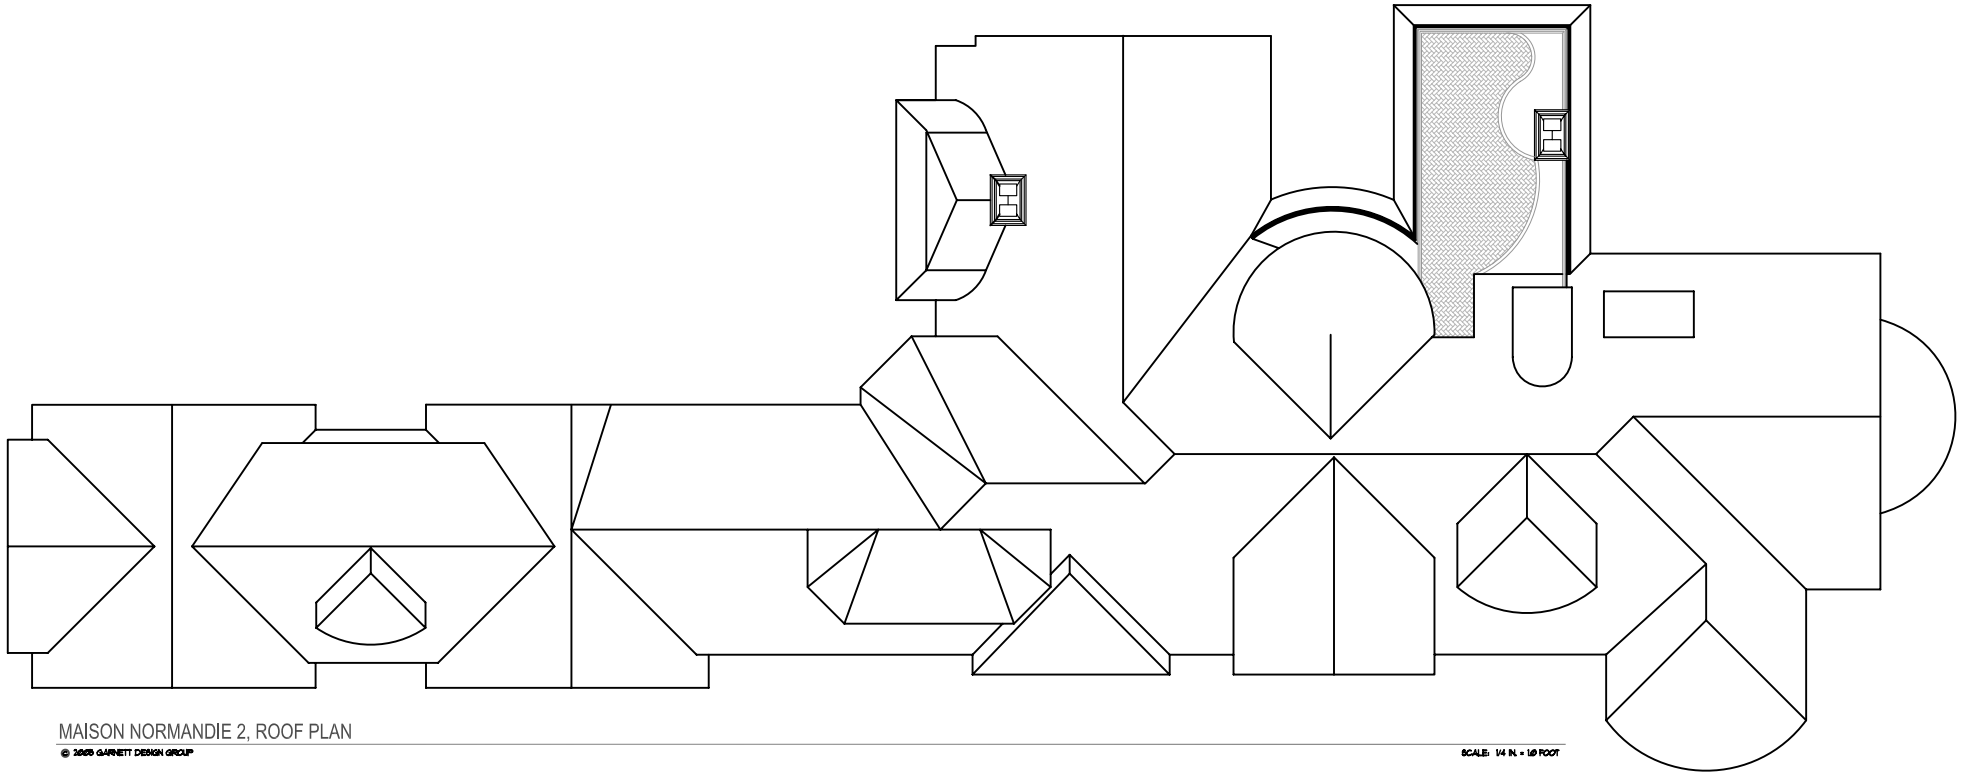

MAISON NORMANDIE 2, ROOF PLAN

© 2005 GARNETT DESIGN GROUP


SCALE: 1/4" = 1'-0" ROOF

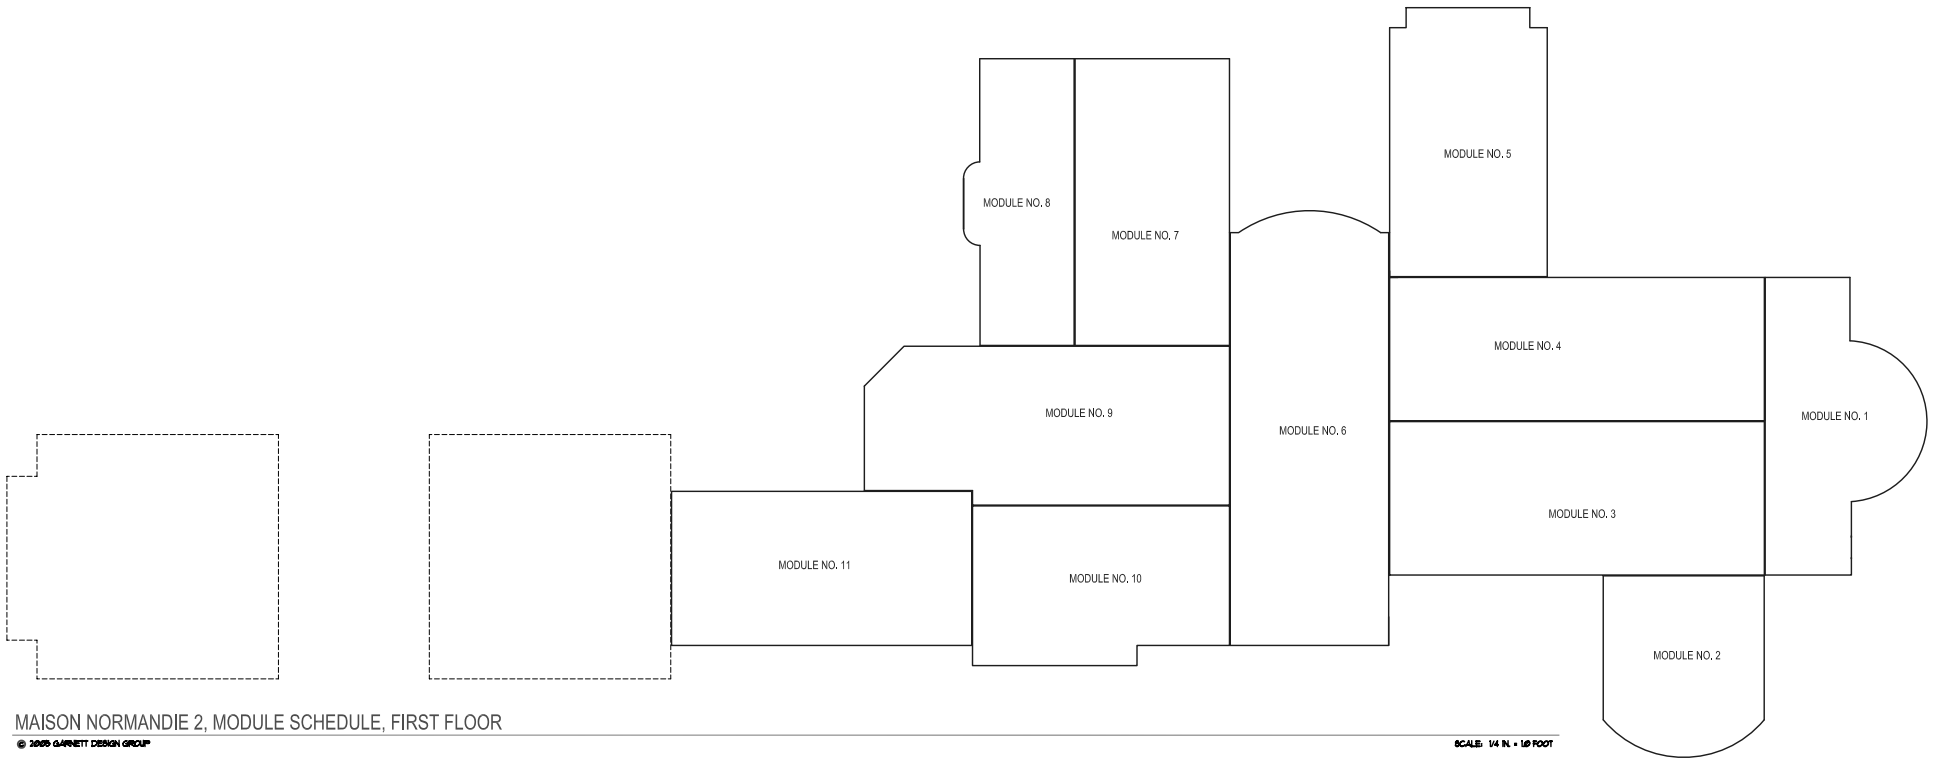

MAISON NORMANDIE 2, MODULE SCHEDULE, FIRST FLOOR

© 2010 GARNETT DESIGN GROUP

SCALE: 1/4" = 1'-0"

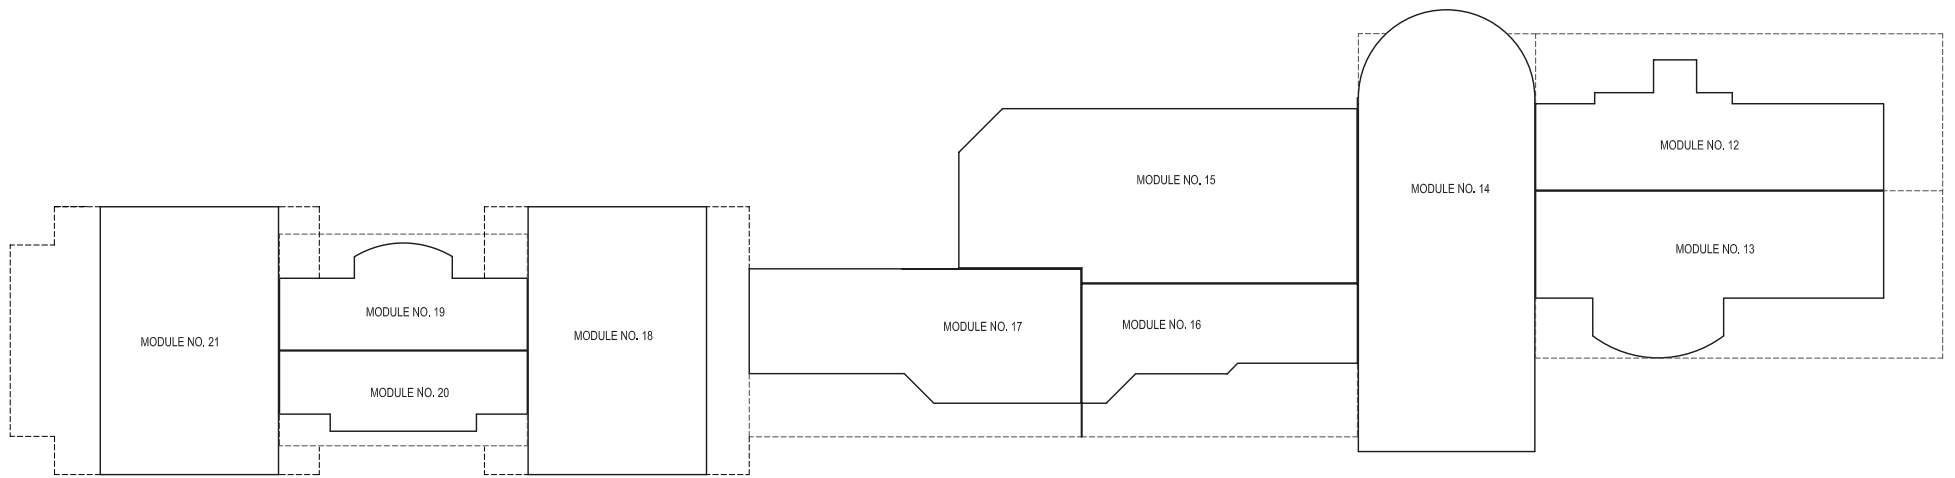

MAISON NORMANDIE 2, MODULE SCHEDULE, SECOND FLOOR

© 2005 GARNETT DESIGN GROUP

SCALE: 1/4" = 1'-0" FOOT