


RED ROCK HOUSE, FRONT ELEVATION

© 2004 GARNETT DESIGN GROUP

SCALE: 1/4 IN. = 10 FOOT

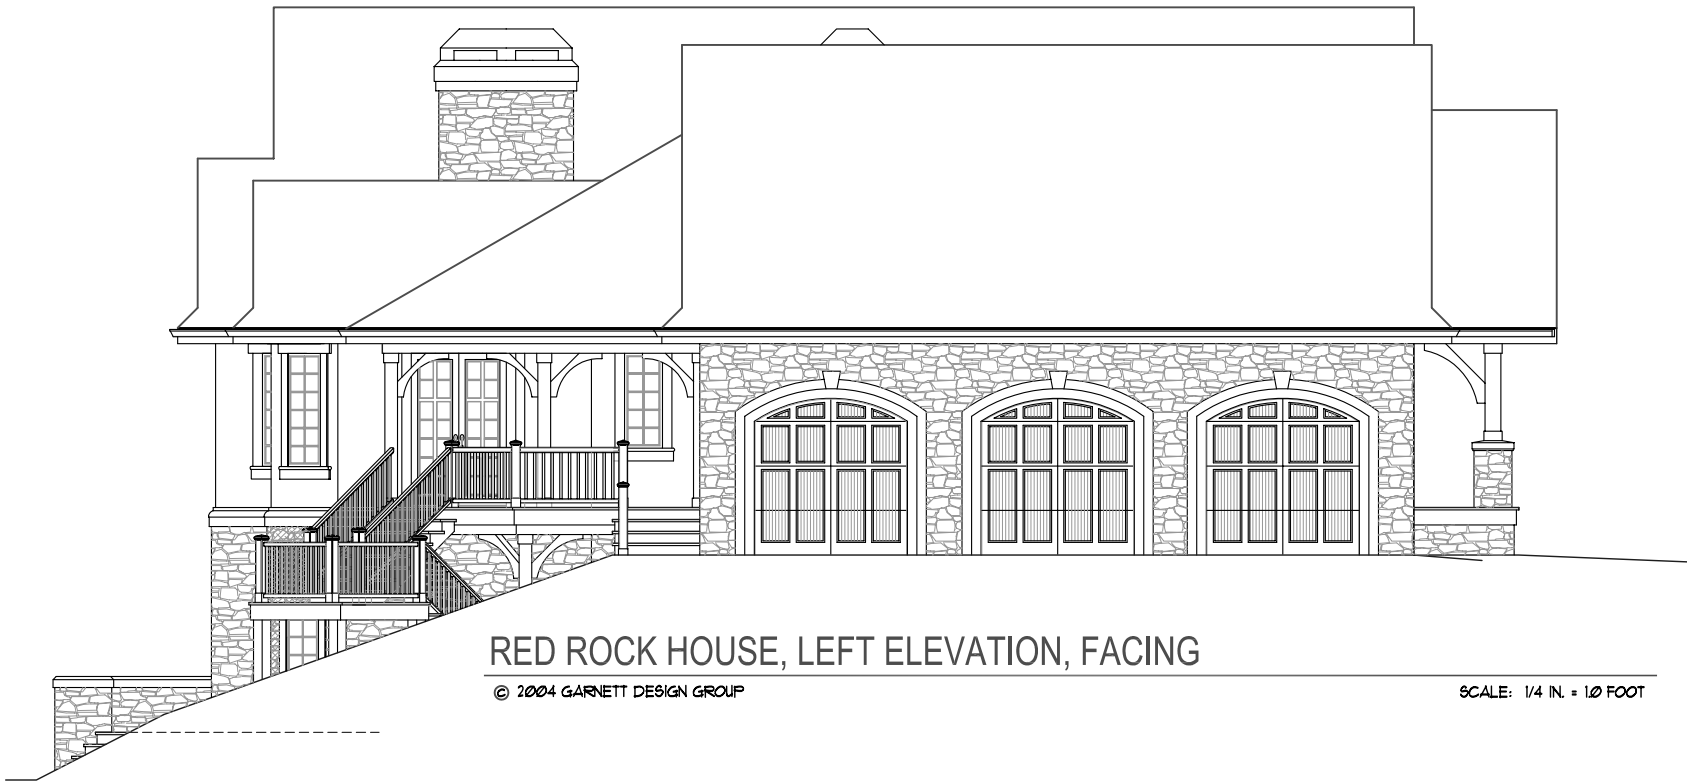

RED ROCK HOUSE, LEFT ELEVATION, FACING

© 2024 GARNETT DESIGN GROUP

SCALE: 1/4 IN. = 10 FOOT



RED ROCK HOUSE, RIGHT ELEVATION, FACING

© 2004 GARNETT DESIGN GROUP


SCALE: 1/4 IN. = 10 FOOT



RED ROCK HOUSE, REAR ELEVATION

© 2024 GARNETT DESIGN GROUP


SCALE: 1/4" = 1'-0" FOOT

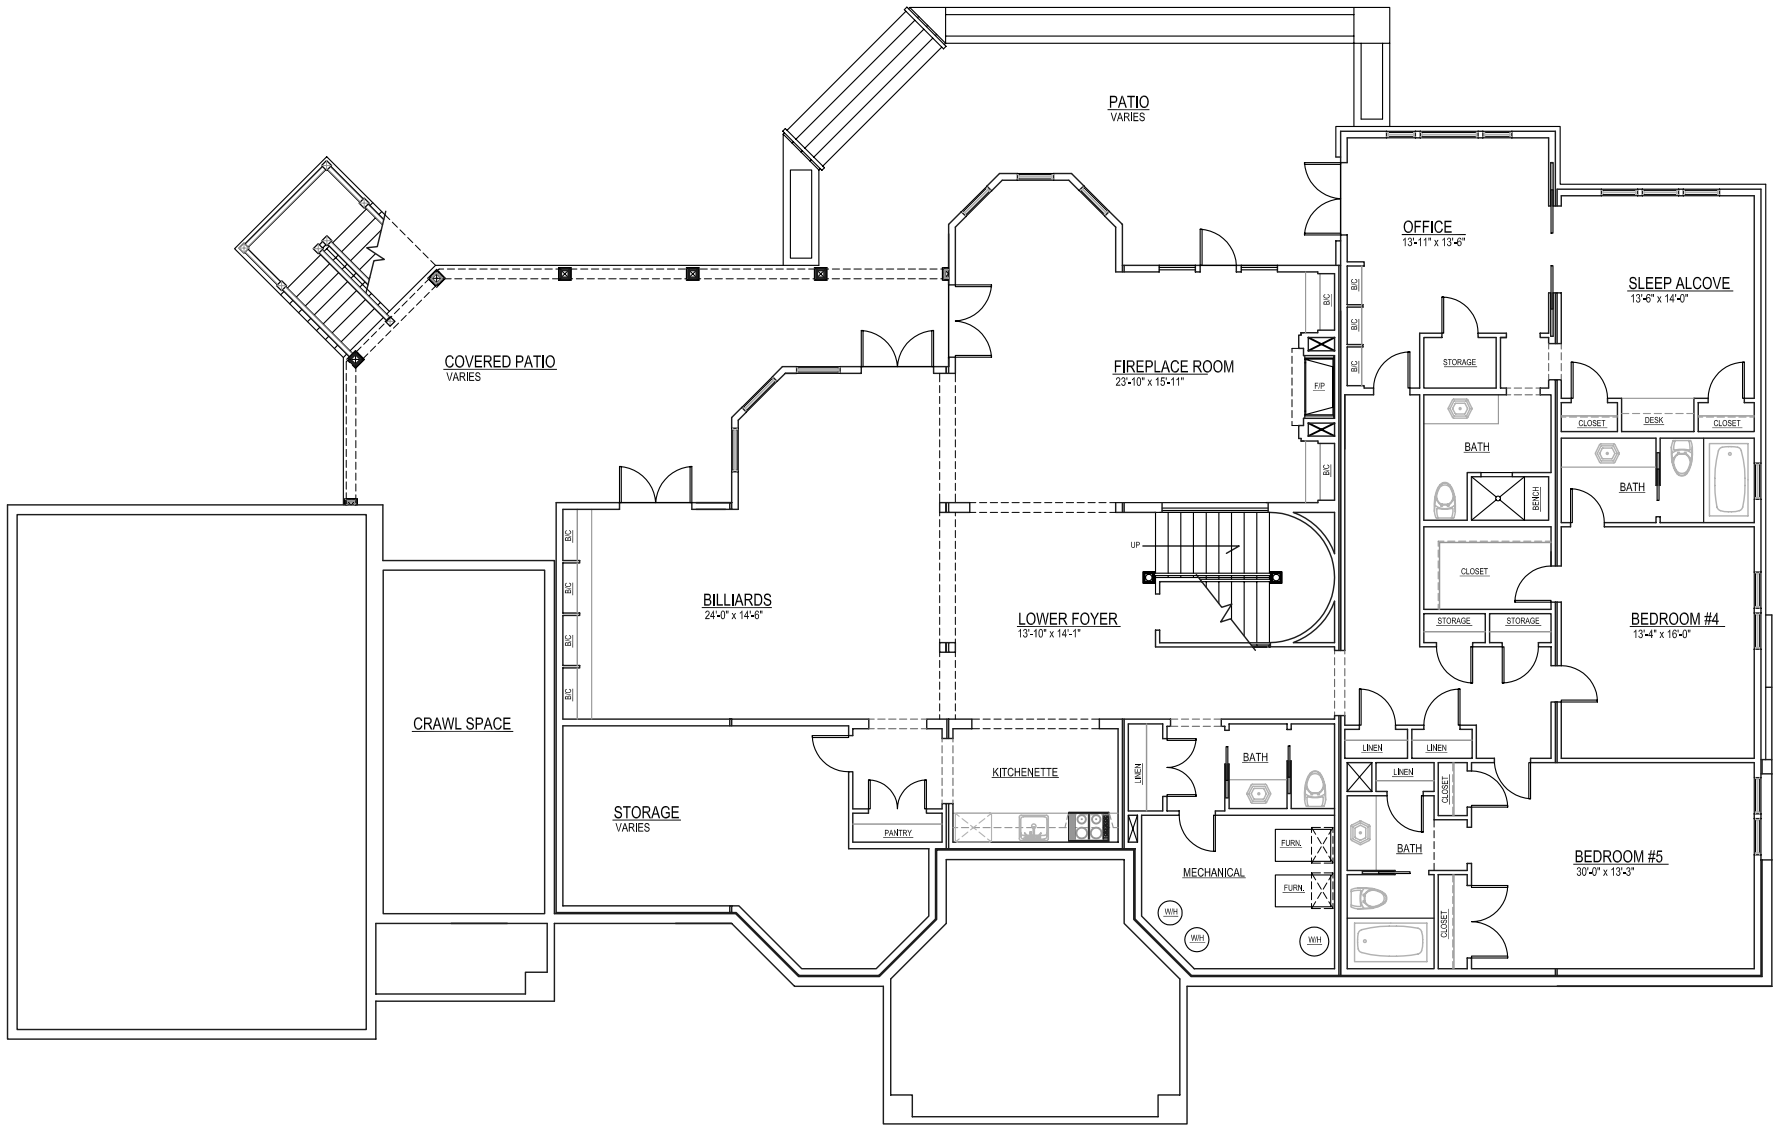

RED ROCK HOUSE, GROUND FLOOR PLAN

DATA SUMMARY:

WIDTH:	133'-4"
DEPTH:	68'-8"
BUILDING AREA, 1st. FLOOR	4335.7 sq. ft.
BUILDING AREA, 2nd. FLOOR	3828.3 sq. ft.
LIVING AREA, 1st. FLOOR	4260.7 sq. ft.
LIVING AREA, 2nd. FLOOR	3678.3 sq. ft.
TOTAL BUILDING AREA:	8163.0 sq. ft.
TOTAL LIVING AREA:	7938.0 sq. ft.
CEILING HGT, 1st FLOOR:	10'-0"
CEILING HGT, LOWER FLR:	10'-0"

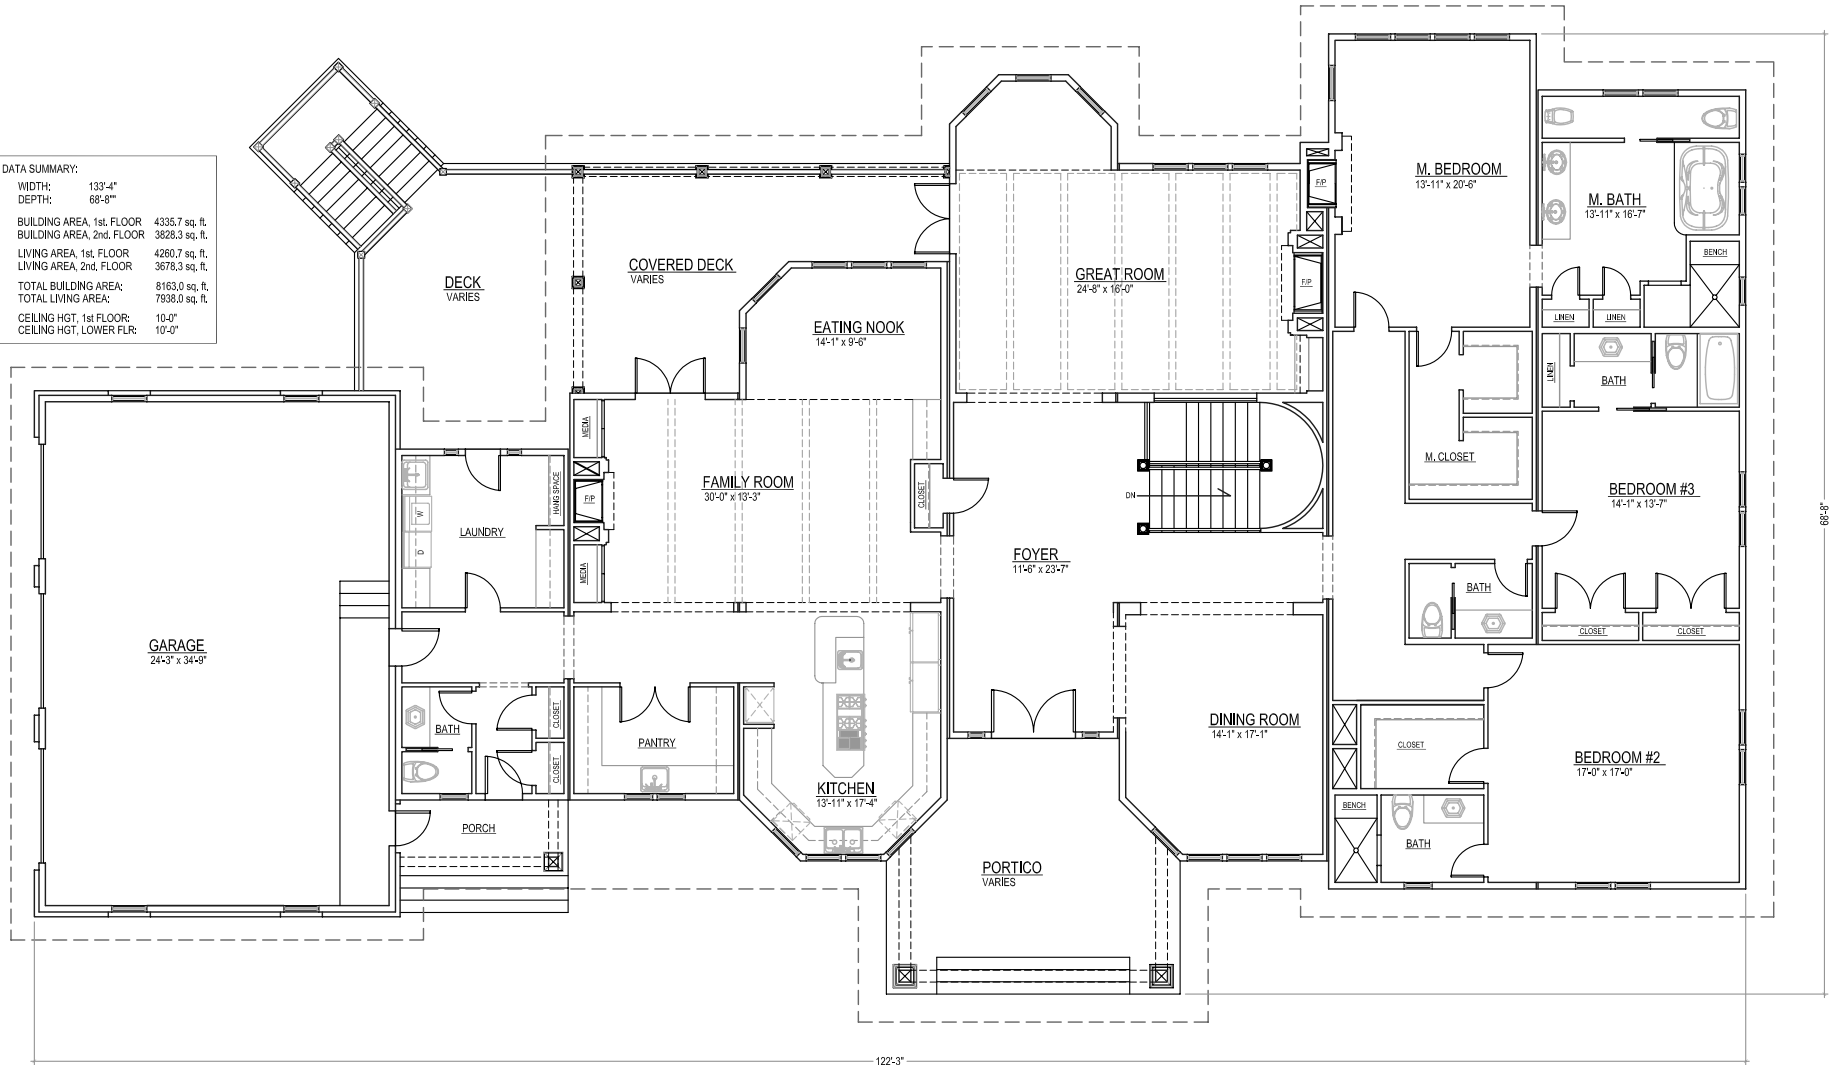

RED ROCK HOUSE, FIRST FLOOR PLAN