


STETSON RIDGE, FRONT ELEVATION

© 2004 GARNETT DESIGN GROUP


SCALE: 1/4 IN. = 10 FOOT

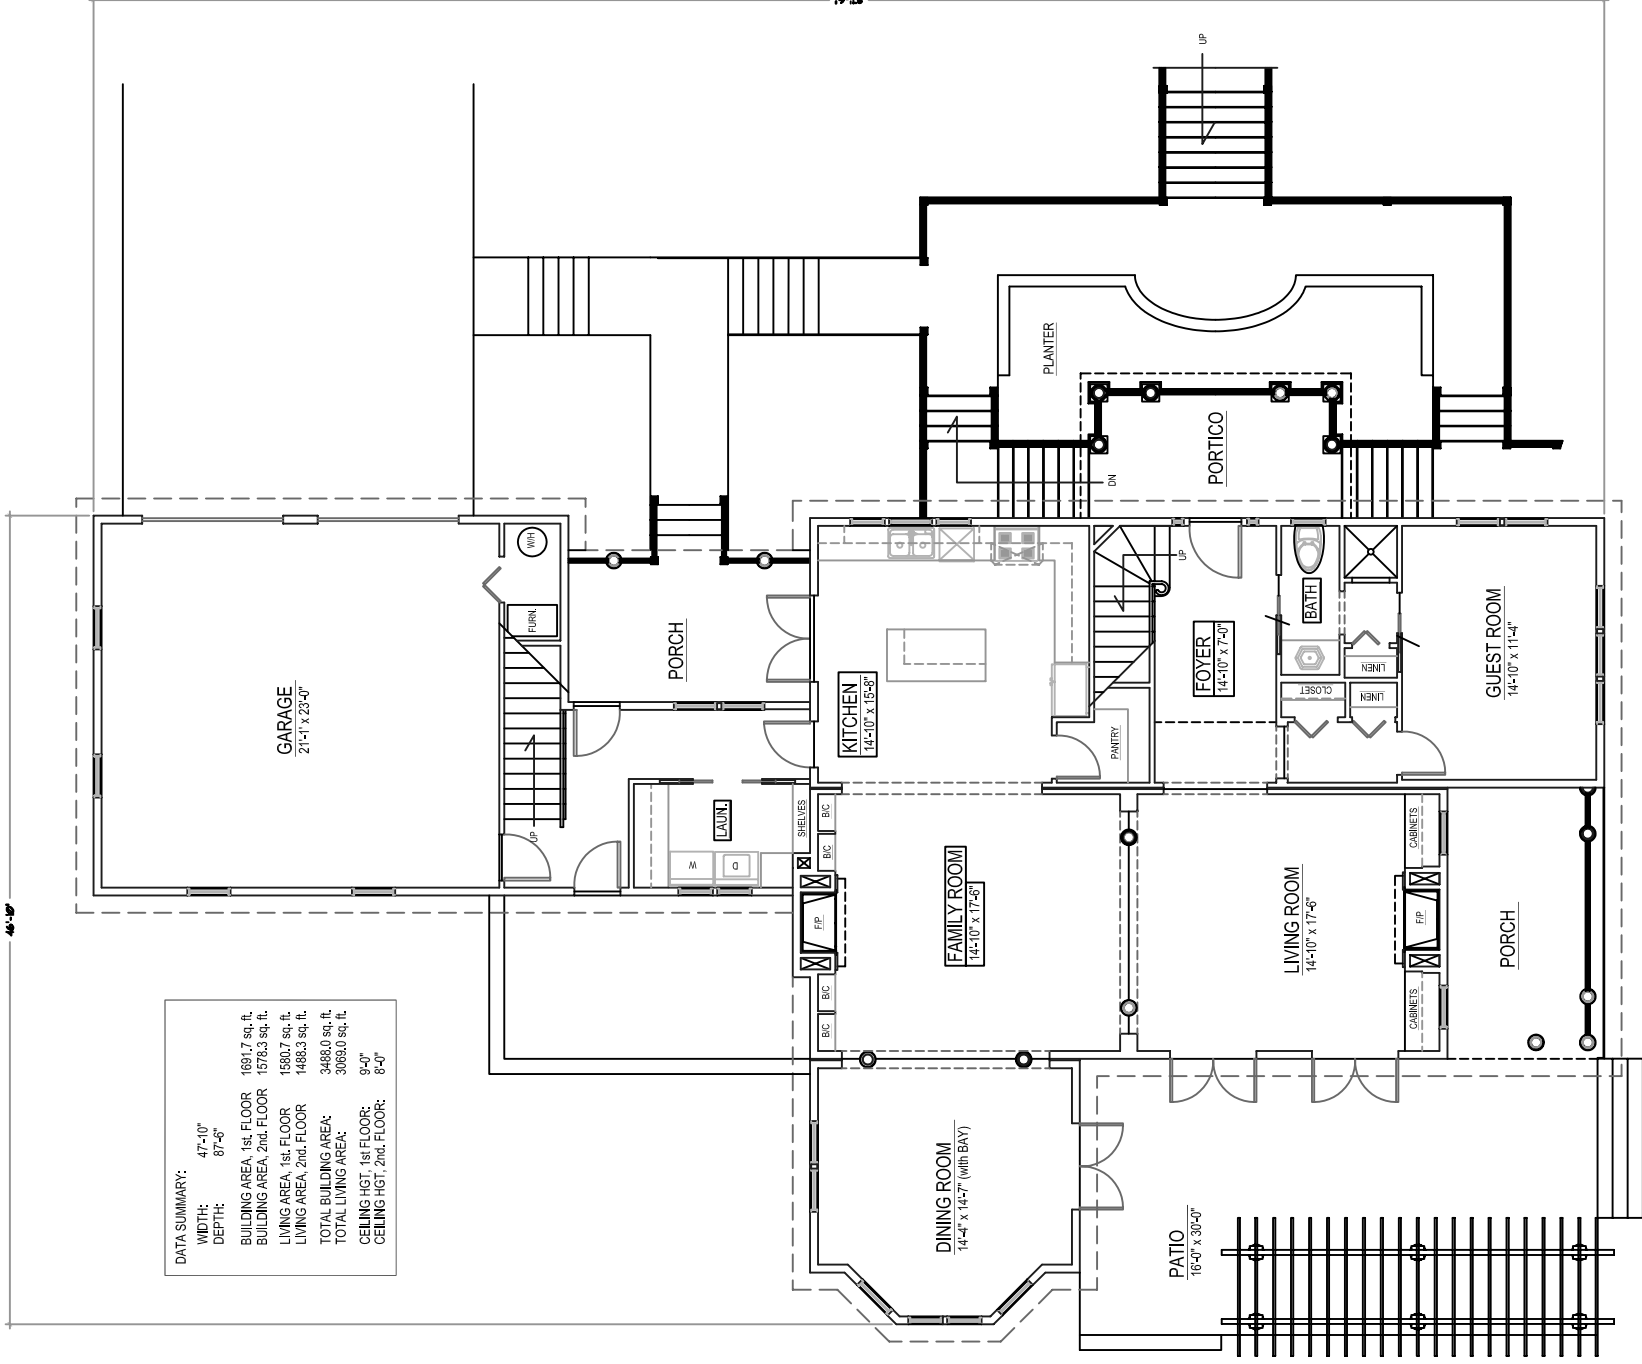

DATA SUMMARY:

WIDTH:	47'-0"
DEPTH:	87'-6"
BUILDING AREA, 1st. FLOOR:	1691.7 sq. ft.
BUILDING AREA, 2nd. FLOOR:	1578.3 sq. ft.
LIVING AREA, 1st. FLOOR:	1580.7 sq. ft.
LIVING AREA, 2nd. FLOOR:	1488.3 sq. ft.
TOTAL BUILDING AREA:	3488.0 sq. ft.
TOTAL LIVING AREA:	3069.0 sq. ft.
CEILING HGT, 1st. FLOOR:	8'-0"
CEILING HGT, 2nd. FLOOR:	8'-0"


STETSON RIDGE, FIRST FLOOR PLAN

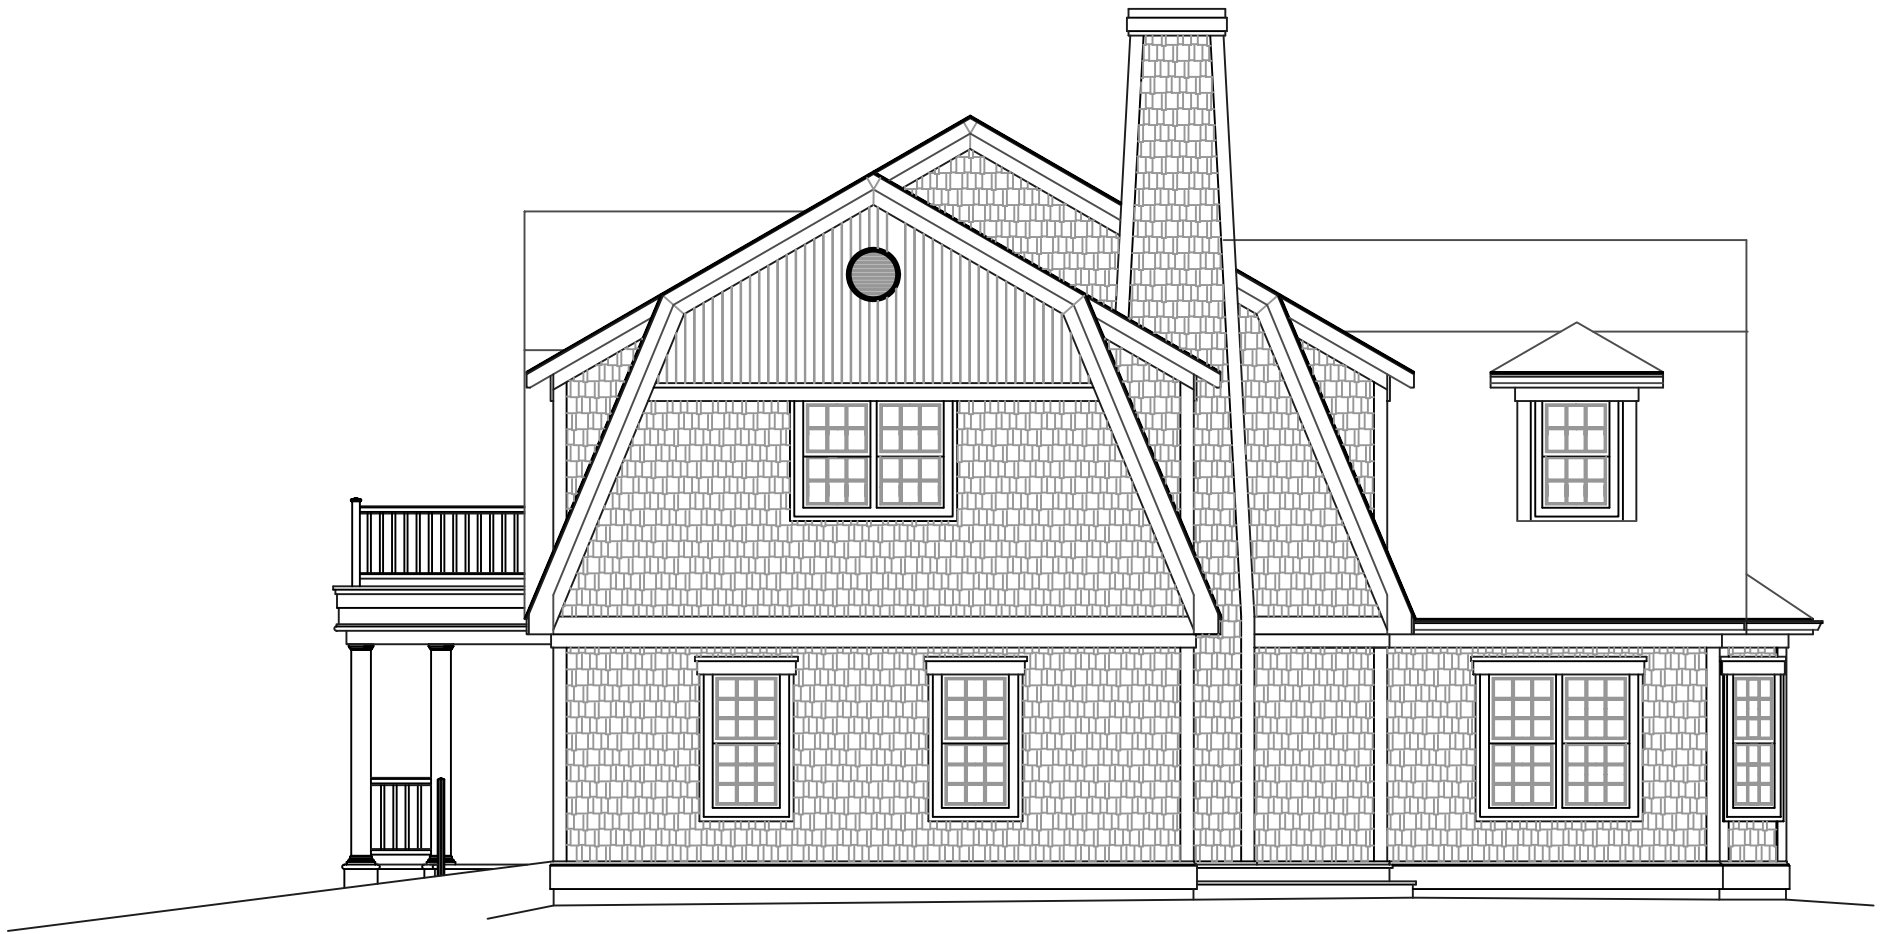

STETSON RIDGE, LEFT ELEVATION (FACING)

© 2004 GARNETT DESIGN GROUP


SCALE: 1/4 IN. = 10 FOOT

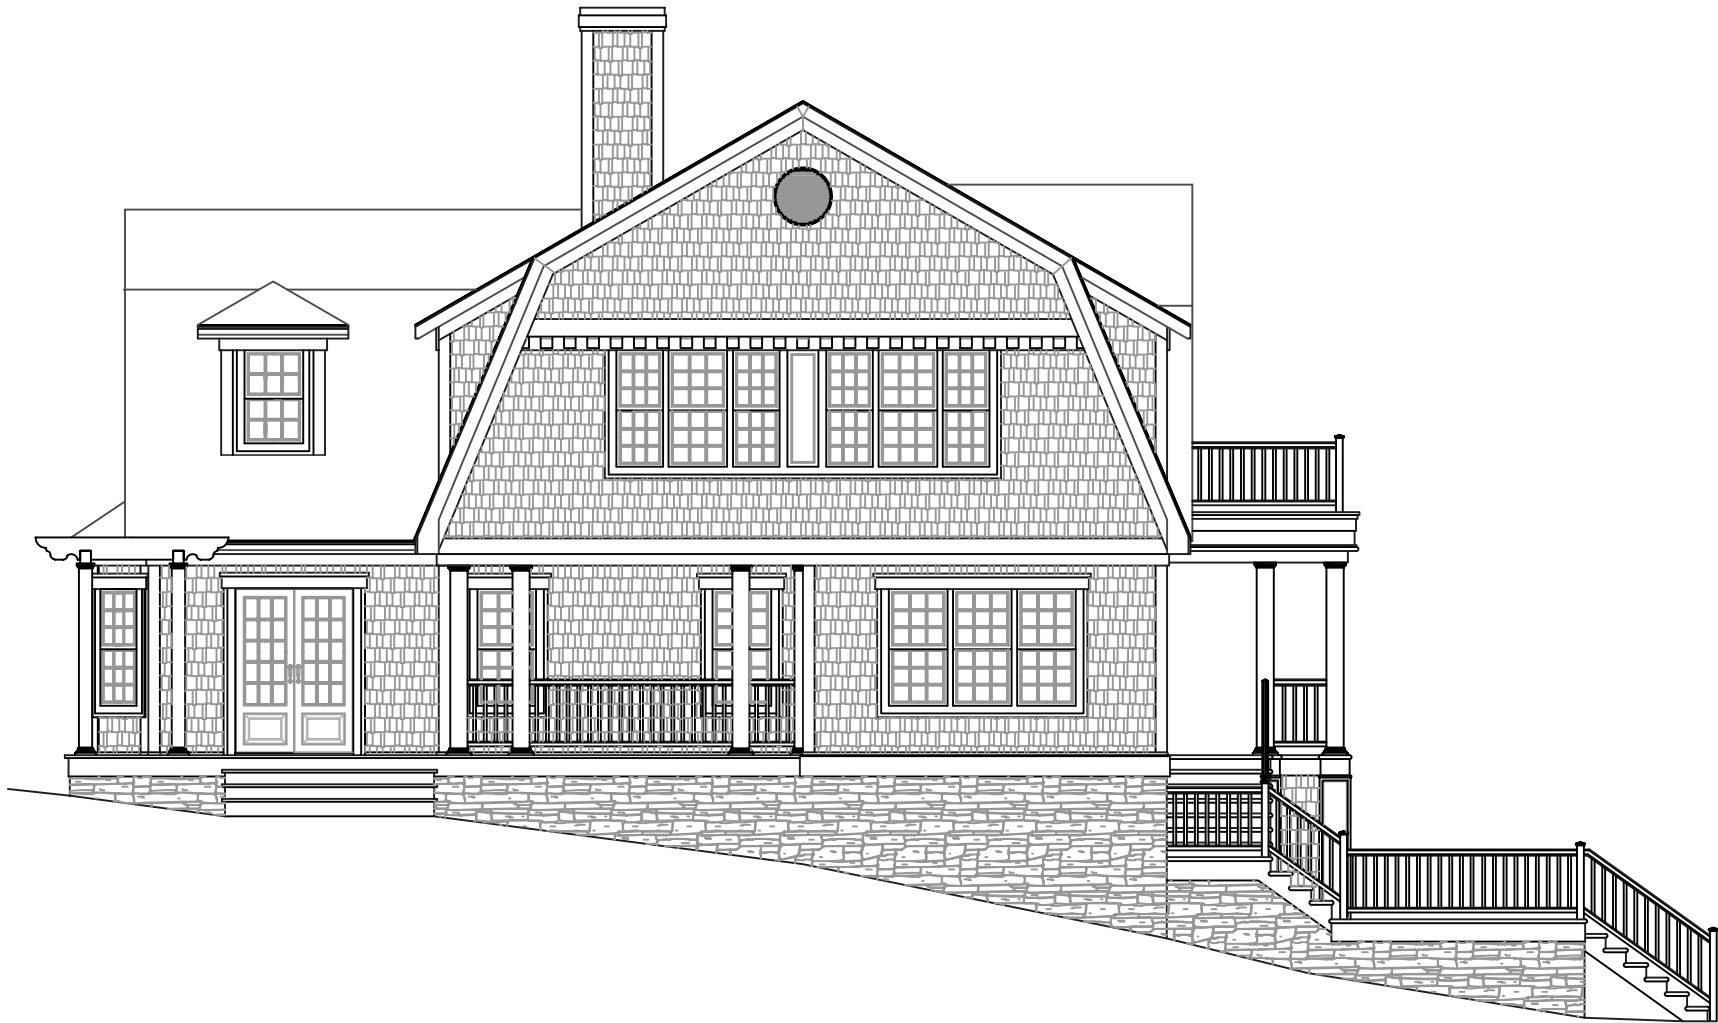

STETSON RIDGE, RIGHT ELEVATION, FACING

© 2004 GARNETT DESIGN GROUP

SCALE: 1/4 IN. = 10 FOOT

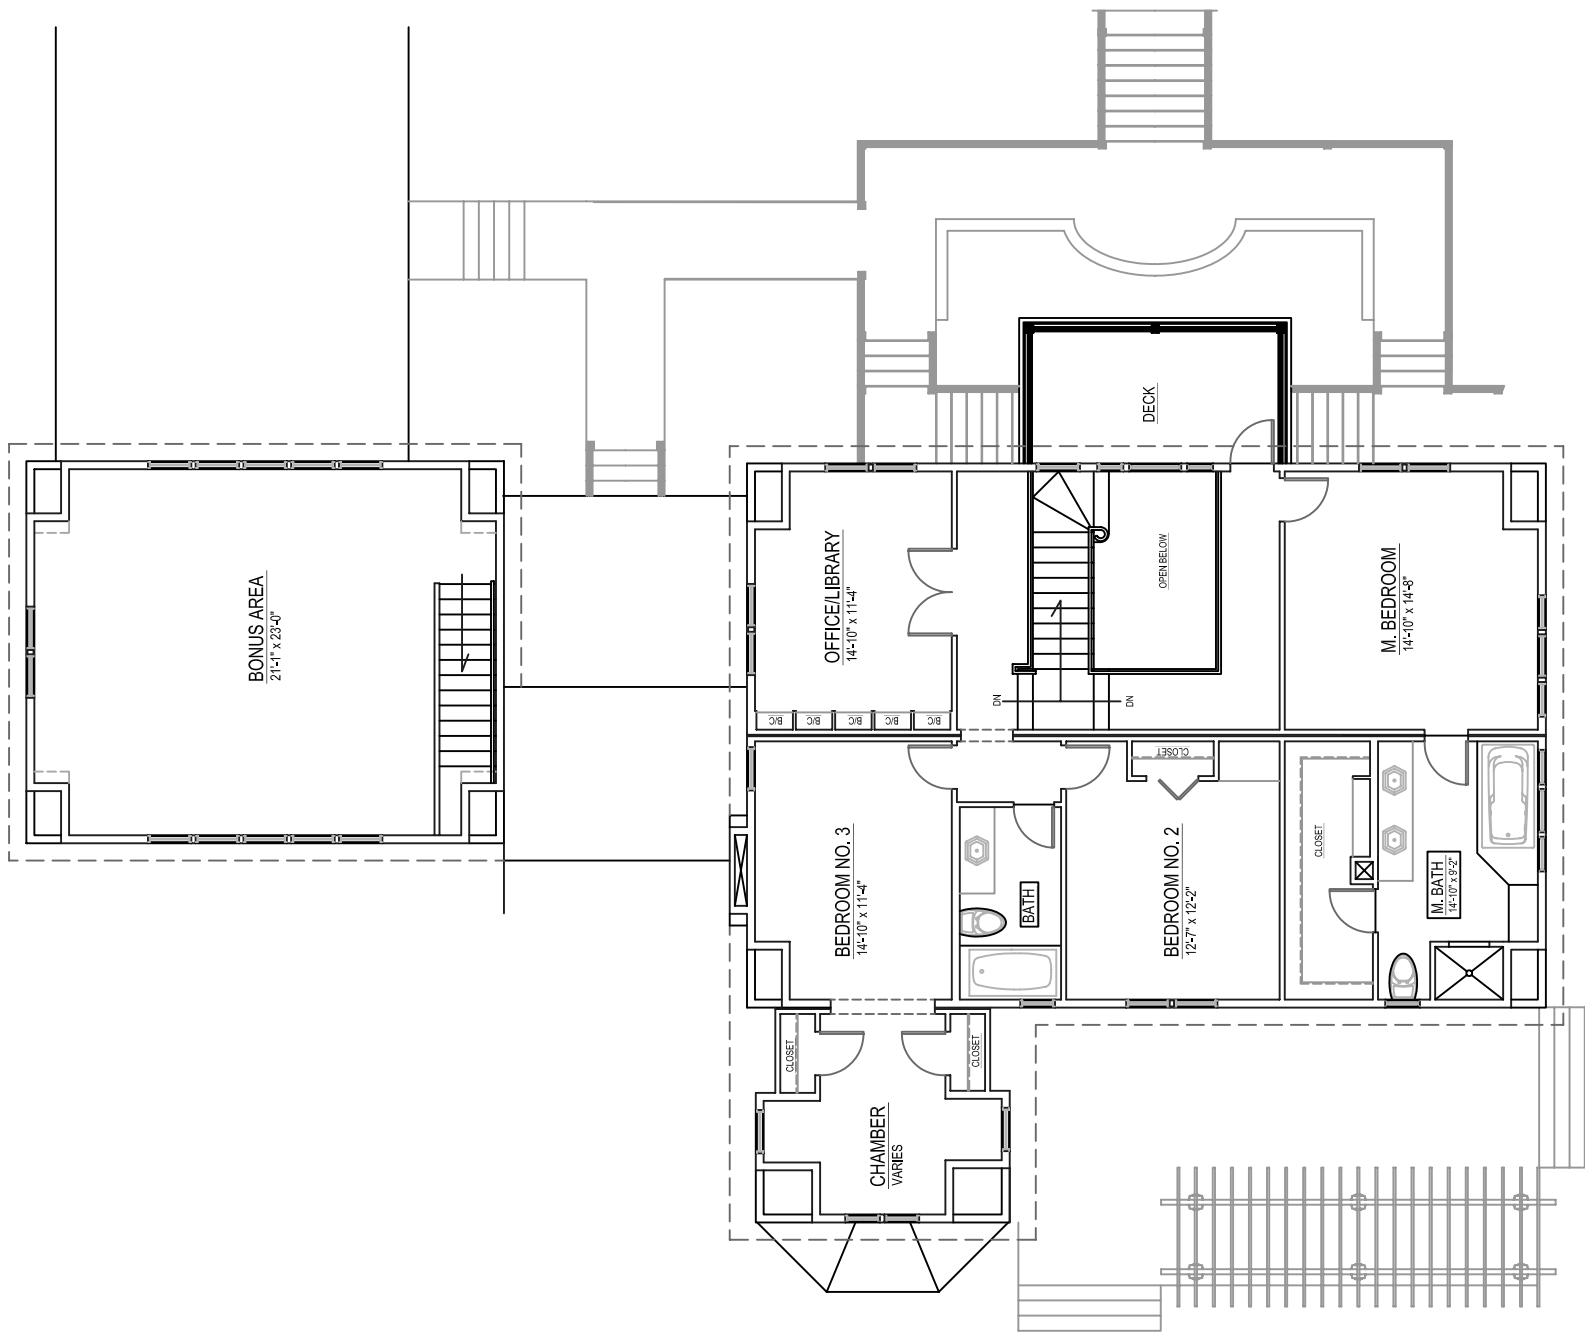

STETSON RIDGE, SECOND FLOOR PLAN

© 2004 GARNETT DESIGN GROUP

SCALE: 1/4" = 1'-0" FOOT



STETSON RIDGE, REAR ELEVATION

© 2024 GARNETT DESIGN GROUP

SCALE: 1/4 IN. = 10 FOOT