


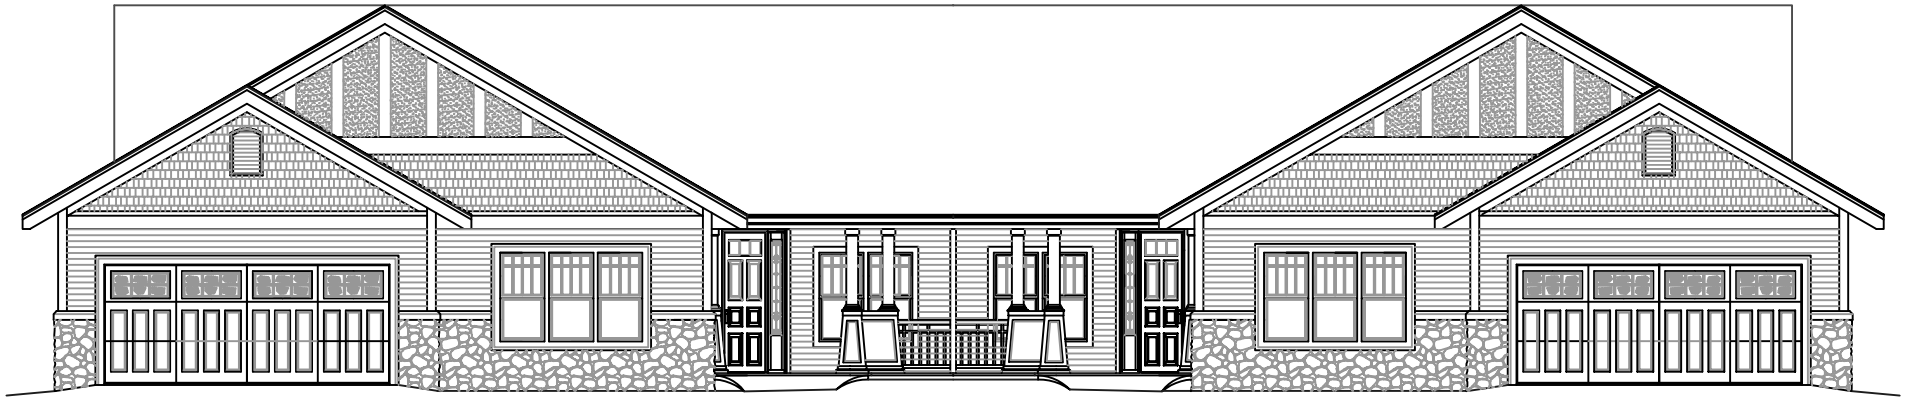

# FOUNTAIN HILLS NO. 1, FRONT ELEVATION

© 2004 GARNETT DESIGN GROUP

SCALE: 1/4 IN. = 1.0 FOOT



FOUNTAIN HILLS NO. 1 DUPLEX, FRONT ELEVATION

© 2004 GARNETT DESIGN GROUP


SCALE: 1/4 IN. = 10 FOOT



# FOUNTAIN HILLS NO. 1, LEFT ELEVATION, FACING

© 2004 GARNETT DESIGN GROUP

SCALE: 1/4 IN. = 1.0 FOOT

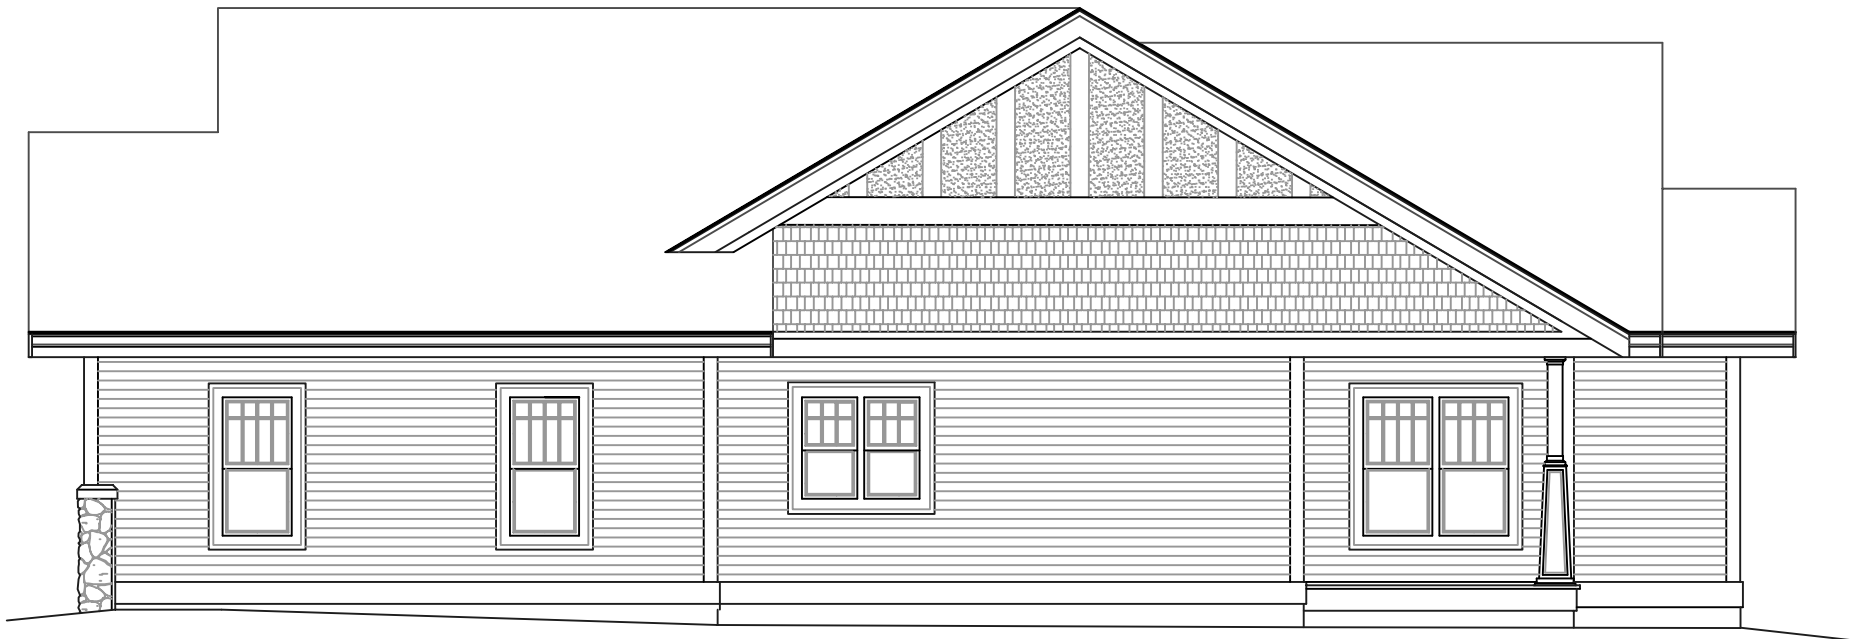

## FOUNTAIN HILLS NO. 1, RIGHT ELEVATION, FACING

© 2004 GARNETT DESIGN GROUP


SCALE: 1/4 IN. = 1.0 FOOT




## FOUNTAIN HILLS NO. 1, REAR ELEVATION

© 2004 GARNETT DESIGN GROUP

SCALE: 1/4 IN. = 1.0 FOOT

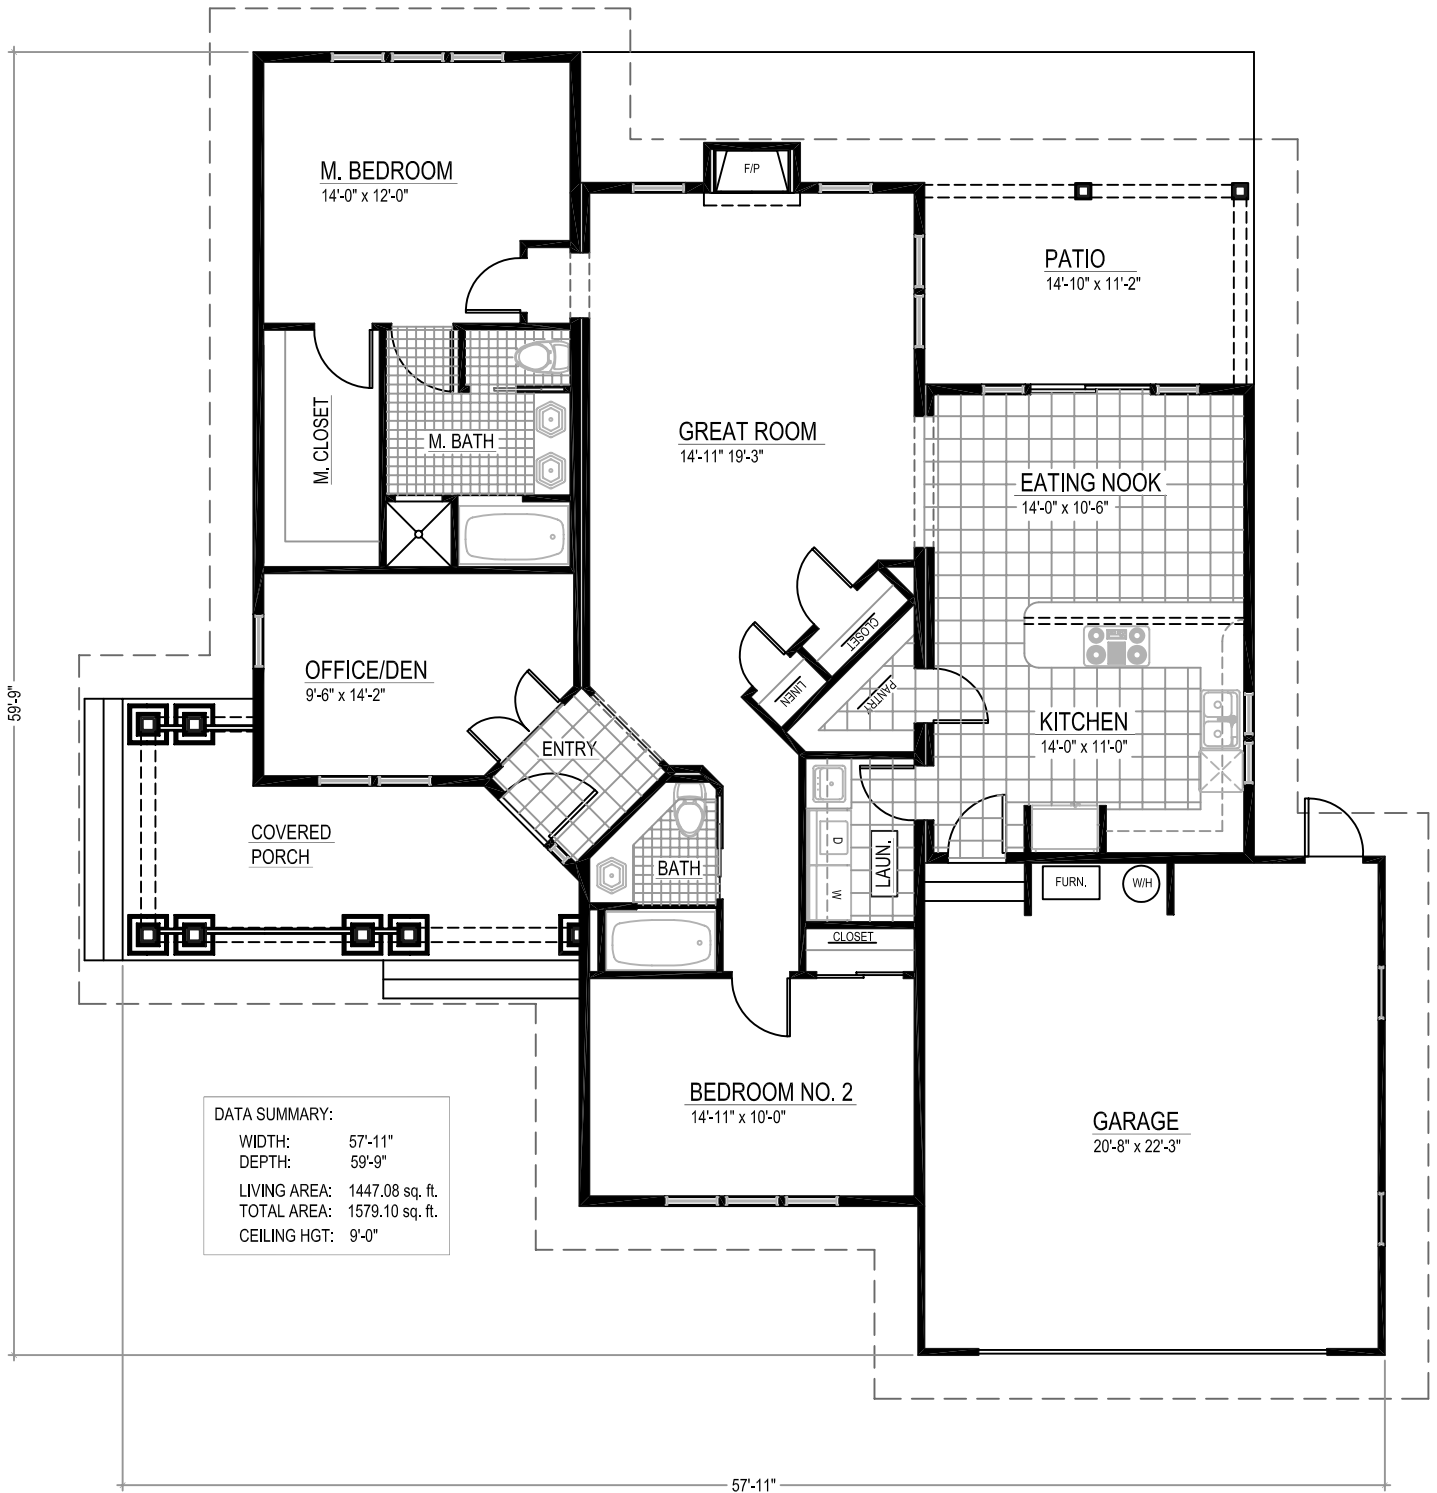


# FIRST FLOOR PLAN, FOUNTAIN HILLS NO. 1

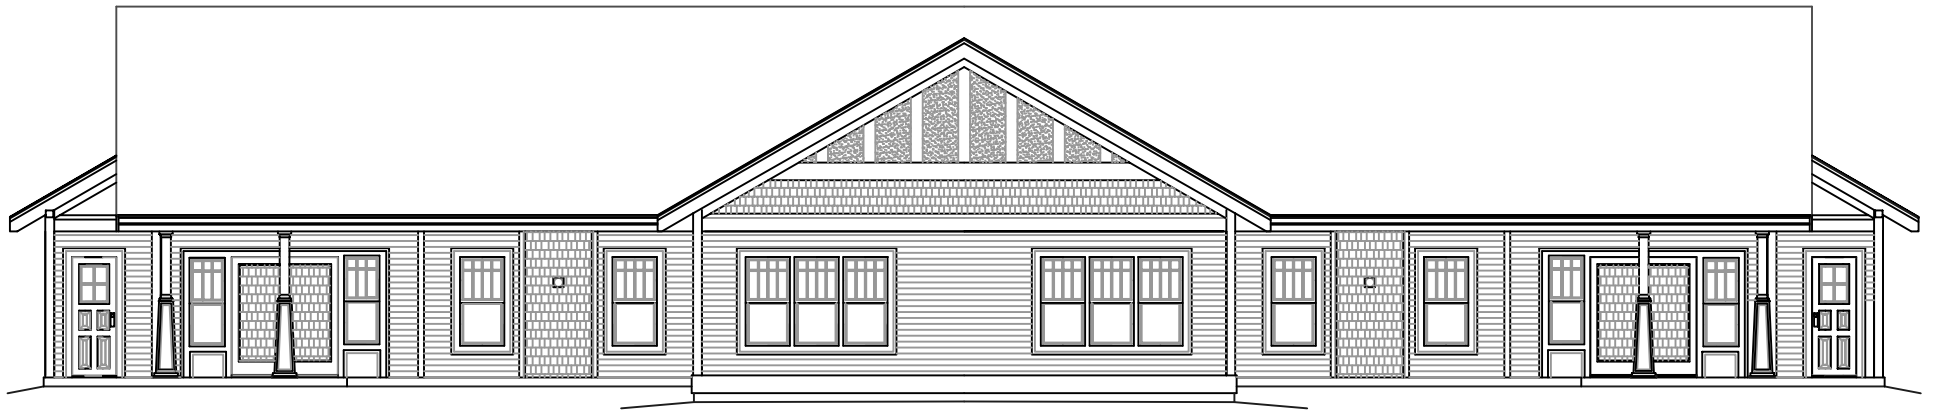

FOUNTAIN HILLS NO. 1 DUPLEX, REAR ELEVATION

© 2024 GARNETT DESIGN GROUP

SCALE: 1/4 IN. = 10 FOOT

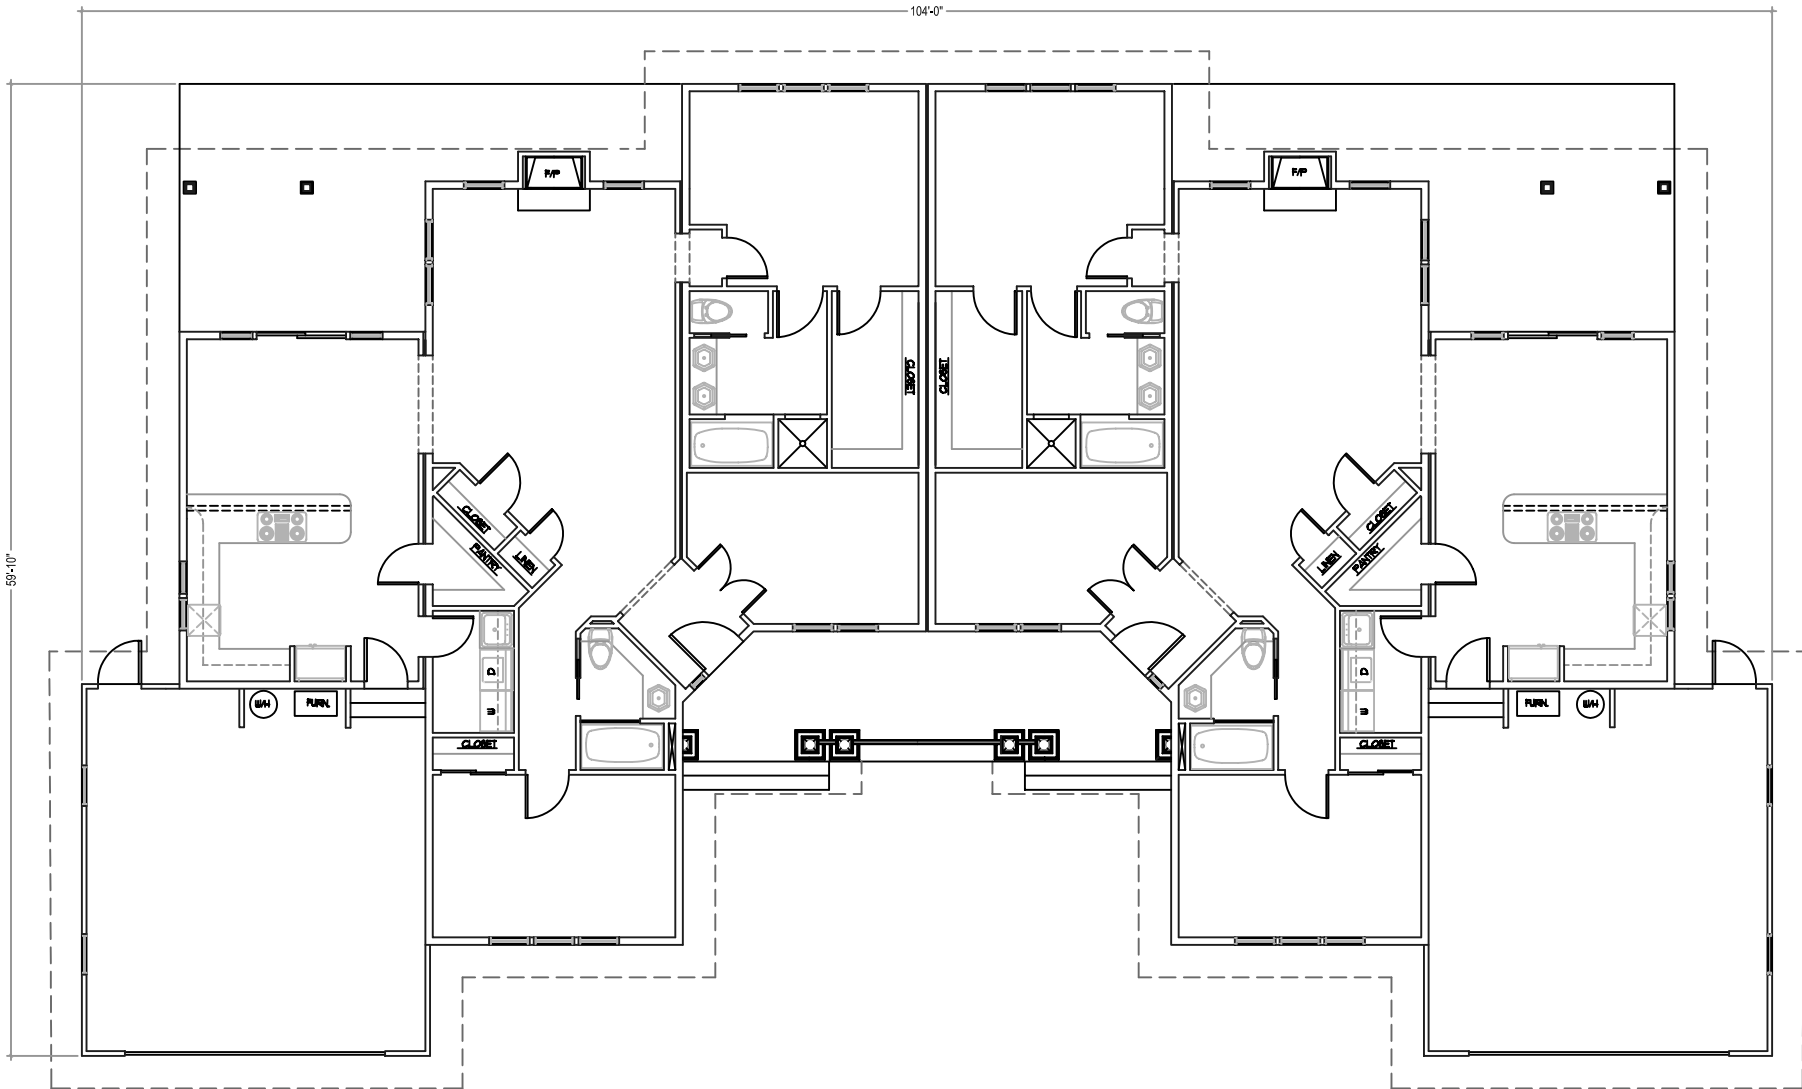

FOUNTAIN HILLS NO. 1 DUPLEX, FLOOR PLAN